


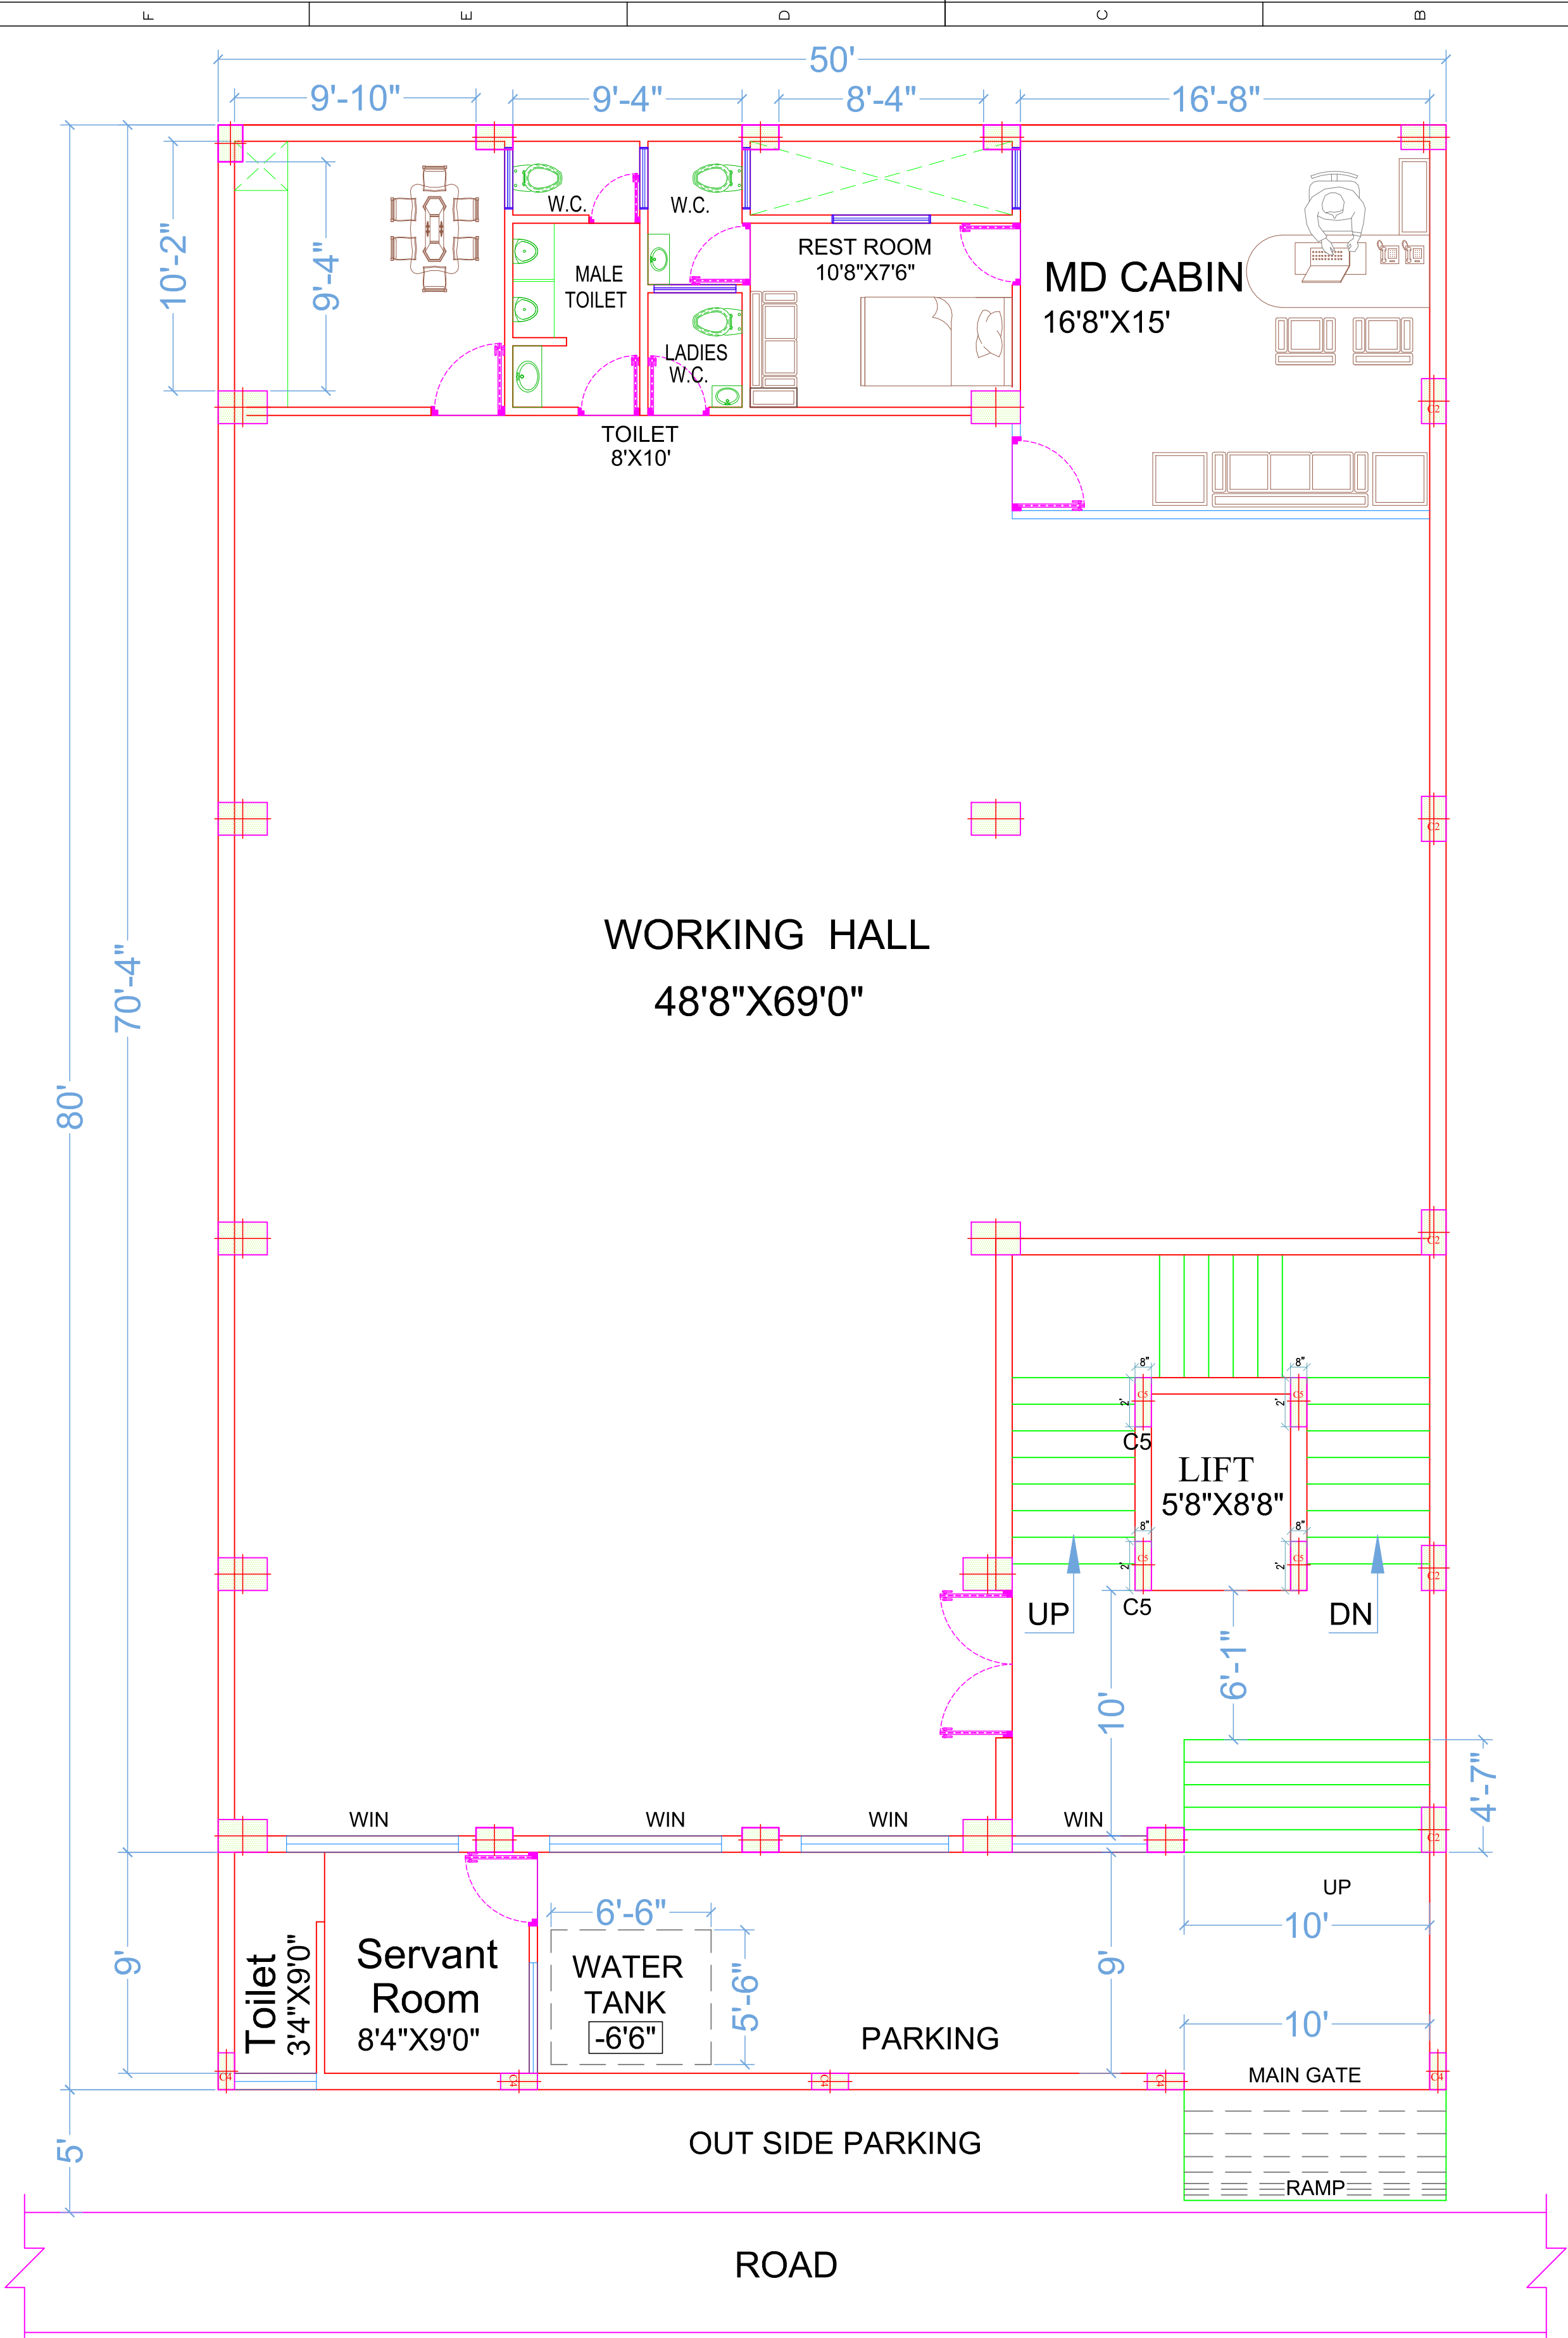

GROUND FLOOR PLAN

A	GENERALLY REVISED AS CLIENT COMMENTS.	26-Apr-2018	S.PAL
REV.	DESCRIPTION	DATE	BY
CLIENT	---	DRG. NO.	GEN-202-PL-01
PROJECT	G+3 GARMENTS FACTORY	SIZE	A4 (SHEET-2)
LOCATION	READYMADE COMPLEX, INDORE	DATE	04-Feb-2018
GROUND FLOOR PLAN		DESIGN BY	SHRIKANT PAL
Address:- 47 Savind nagar Opposite Hanuman Mandir, Attraction Point Building LG-2 Lower Ground, Kanadia Road, Indore e-mail: shrik.pal@gmail.com Cell: 0-9827389978, 0-9993089978		DREAM CREATION ENGINEER & ARCHITECTS RESIDENTIAL, COMMERCIAL, INDUSTRIAL	
			Rev. 2