


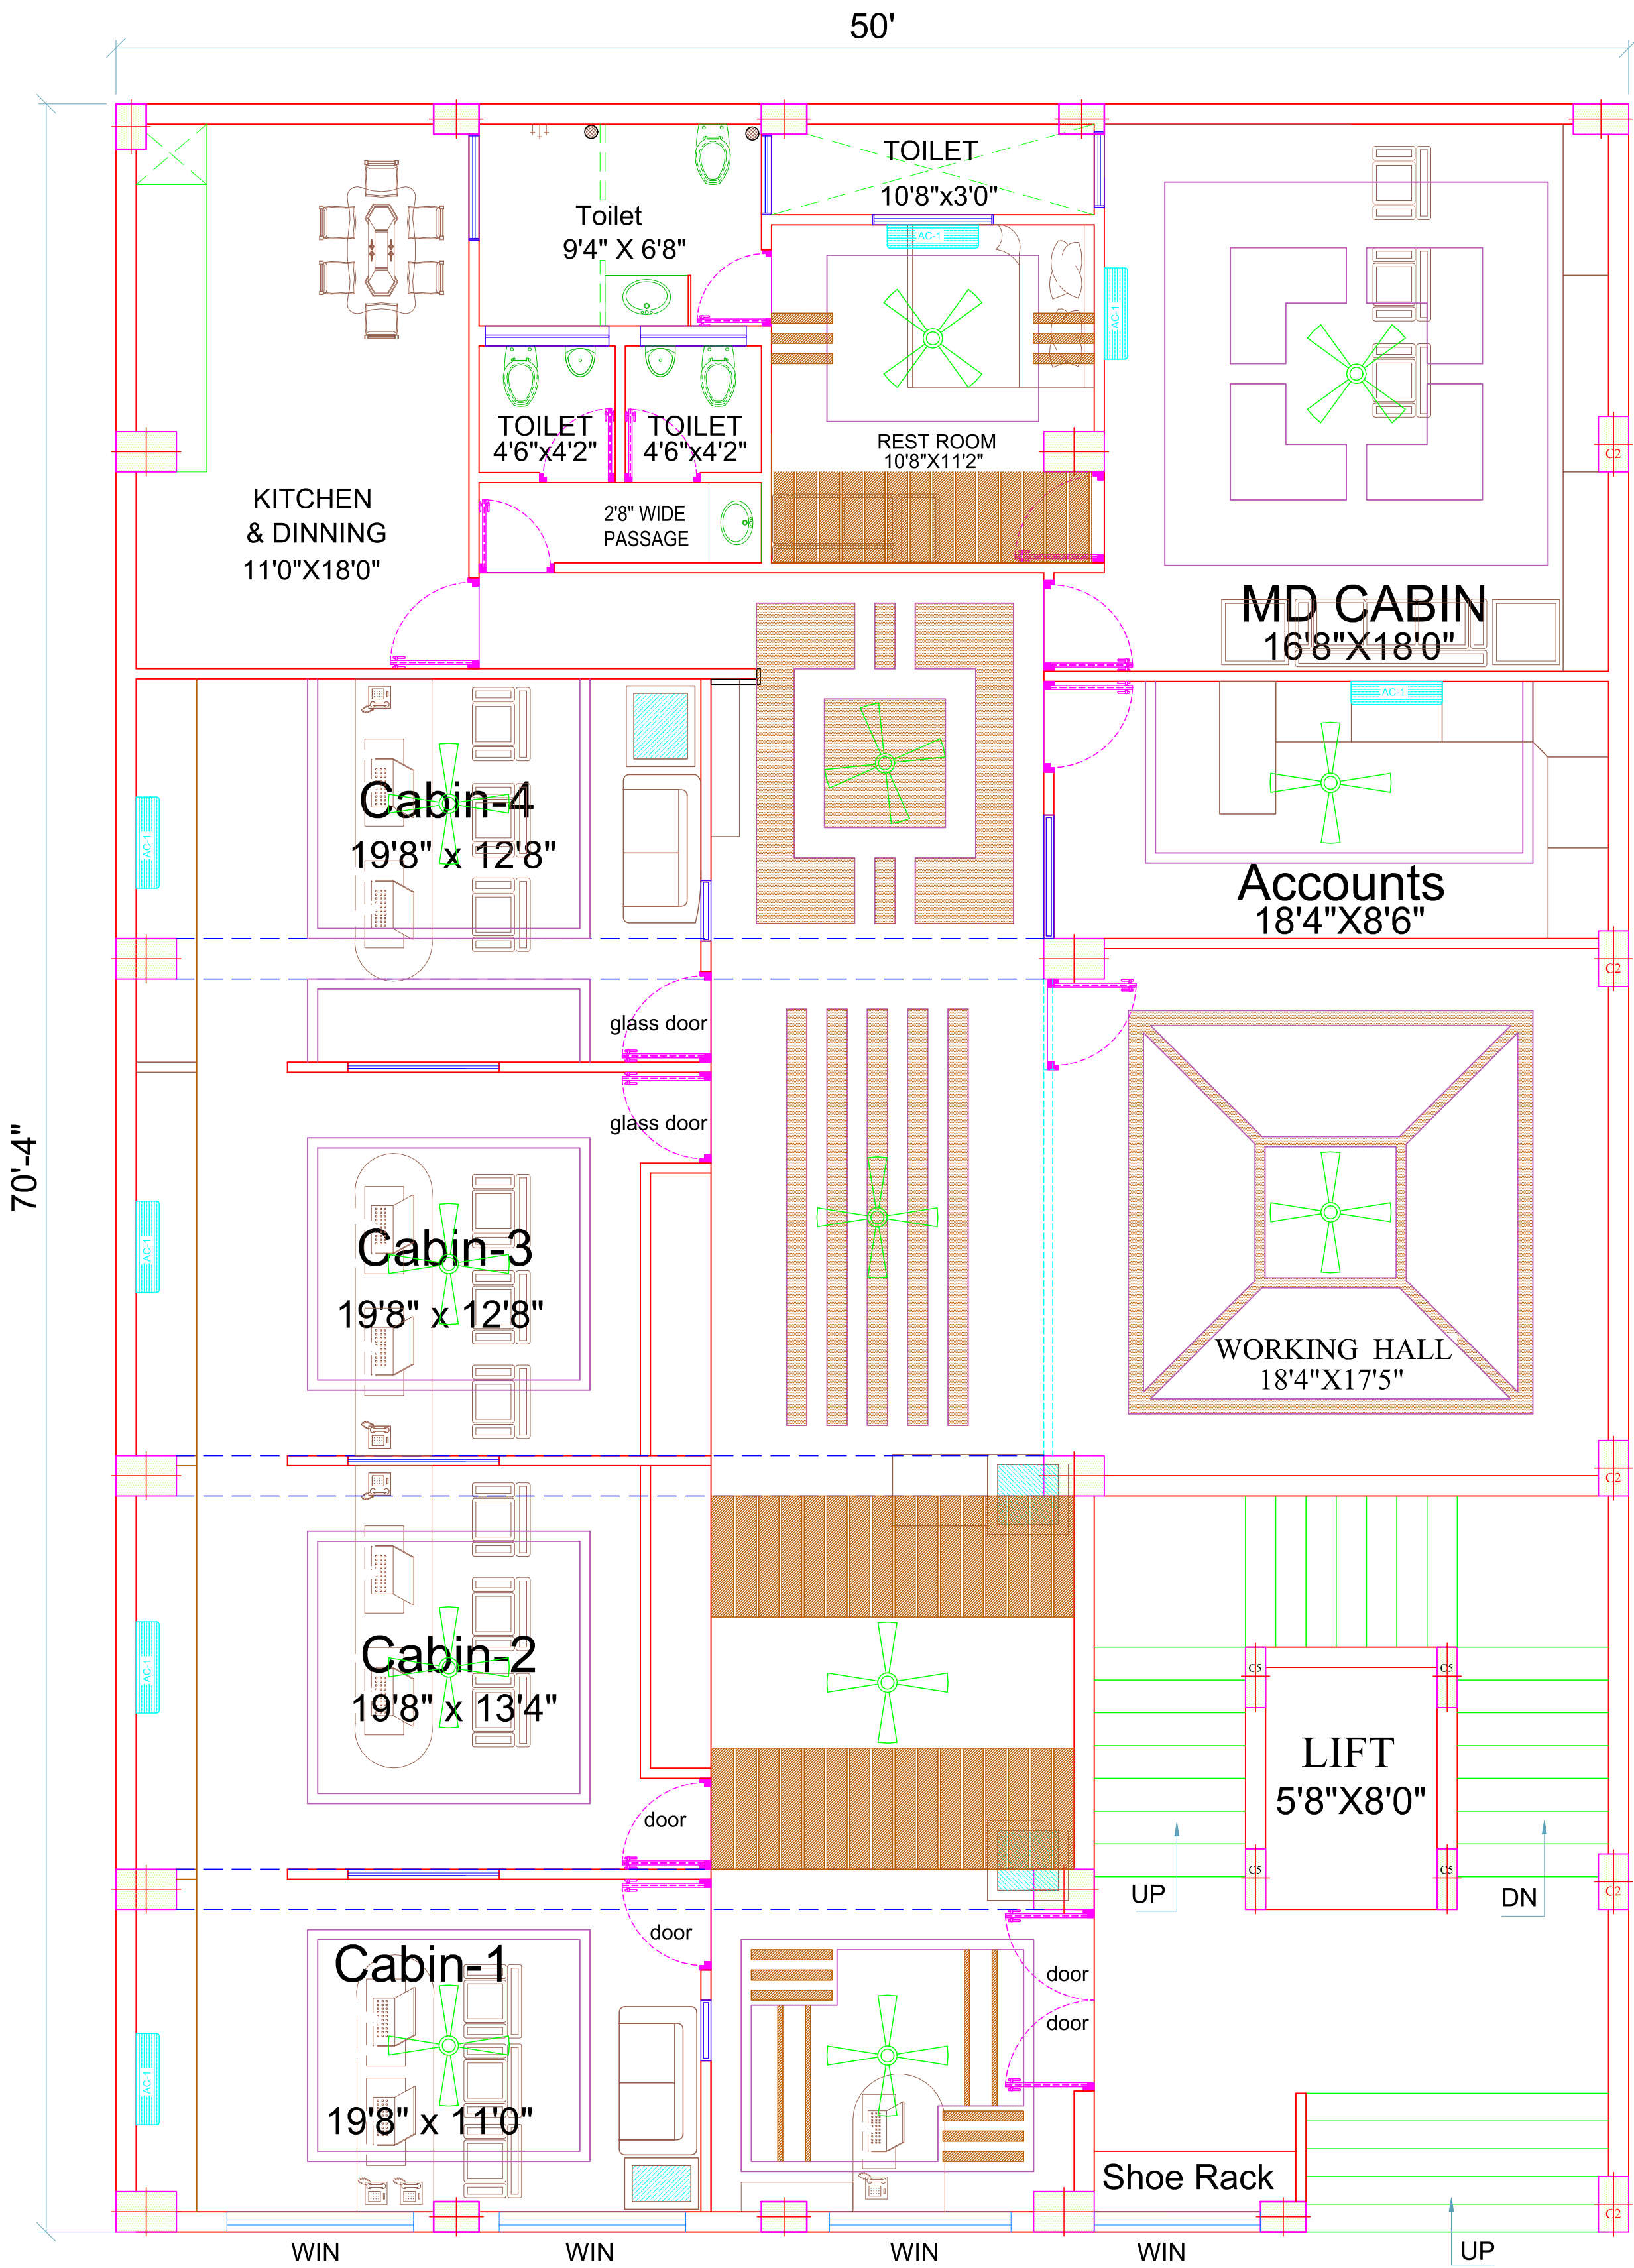

GROUND FLOOR PLAN

REV.	DESCRIPTION	DATE	BY
CLIENT	SACHIN JI	DRG. NO.	GEN-202-IPL-03
PROJECT	G+3 GARMENTS FACTORY	SIZE	A4 (SHEET-1)
LOCATION	READYMADE COMPLEX, INDORE	DATE	20-May-2019
GROUND FLOOR POP CELING PLAN		DESIGN BY	SHRIKANT PAL
D C DREAM CREATION ENGINEER , ARCHITECTS & INTERIOR DESIGNER RESIDENTIAL, COMMERCIAL, INDUSTRIAL		Add.:- 1A, First Floor Manoramaganj Near Gita Bhawan Square, Behind Vishesh Hospital, Indore (M.P.) Cell No- 9827389978	
			Rev. 0