
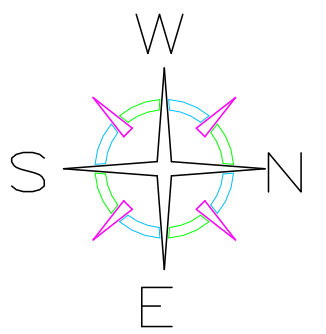
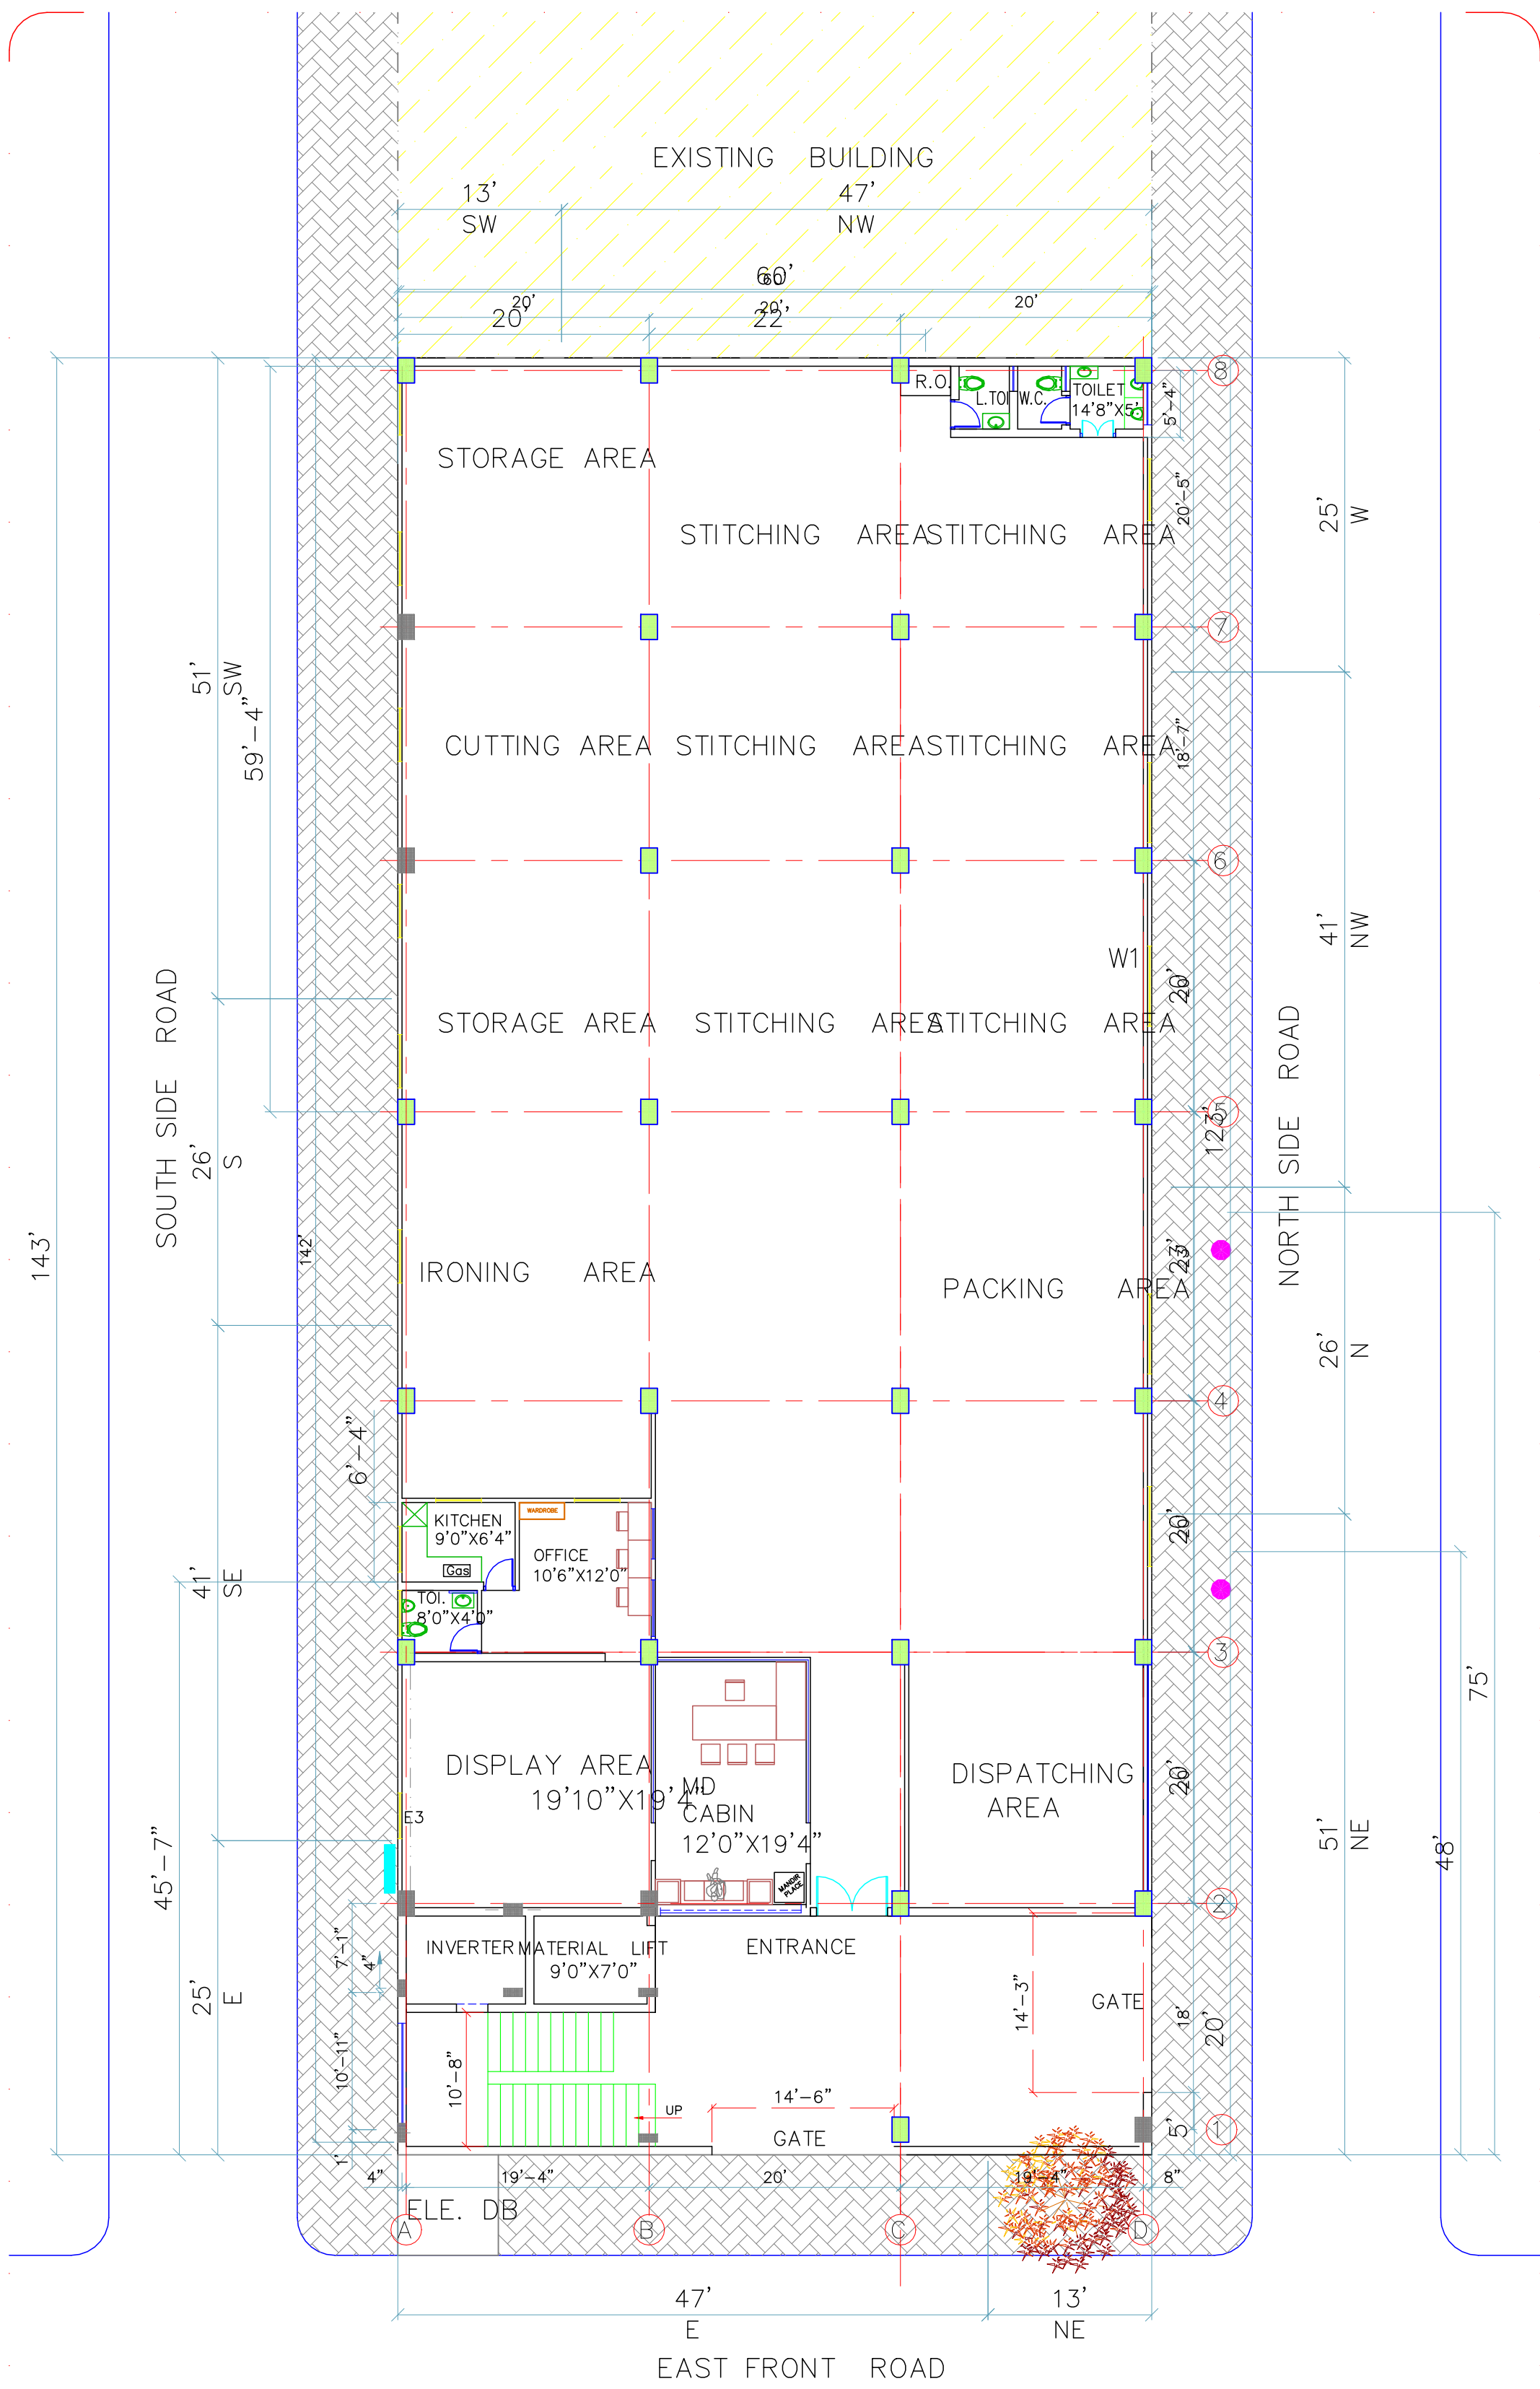


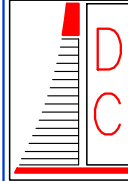

GROUND FLOOR PLAN

CLIENT	SUNIL JAIN SIR JI	DRG. NO.	DC-04-GA-01
PROJECT	GP GARMENTS MANUFACTURING (G+2)SIZE		A3 (SHEET-1)
LOCATION	INDORE	DATE	29-03-2017
GROUND FLOOR PLAN		DESIGN BY	S.PAL
 DREAM CREATION ENGINEER & ARCHITECTS RESIDENTIAL, COMMERCIAL, INDUSTRIAL		Add:- 1A, First Floor Manoramaganj Near Gita Bhawan Square, Behind Vishesh Hospital, Indore (M.P.) e-mail: shrik.pal@gmail.com Cell: 0-9827389978, 0-9993089978	
			Rev. 0