


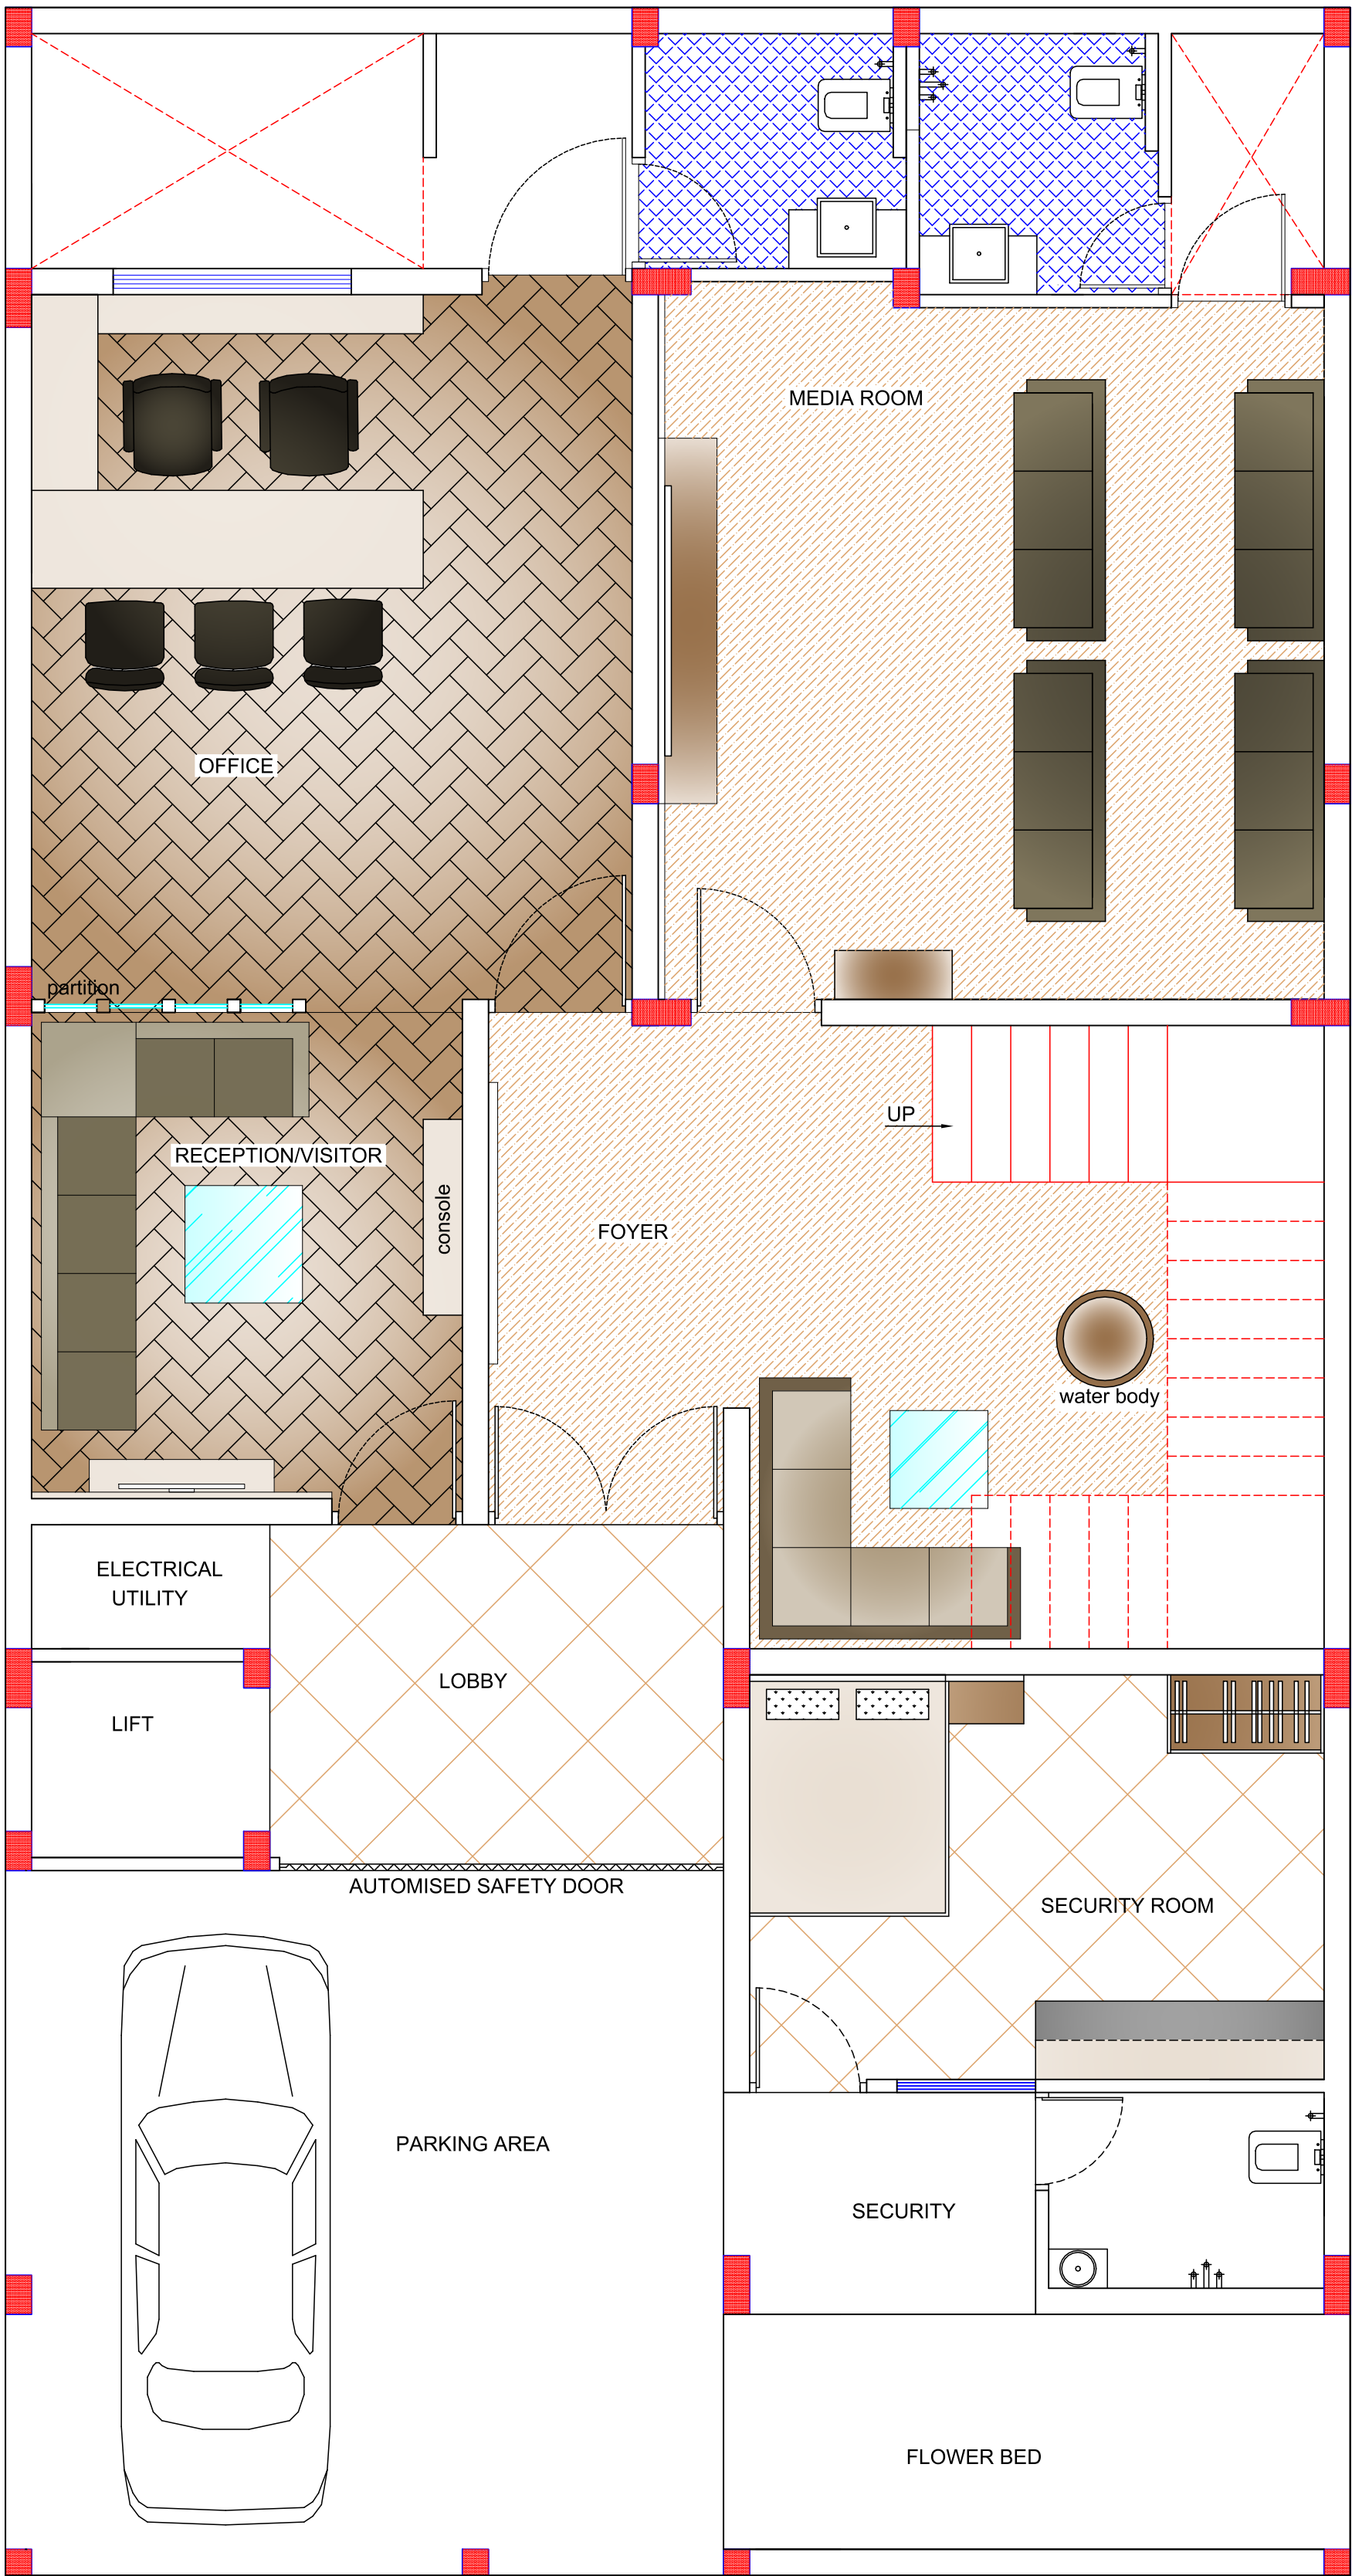

GROUND FLOOR LAYOUT

CLIENT	BR AGARWAL JI	DRG. NO.	DC-194-FN-01
PROJECT	RESIDENTIAL G+2	SIZE	A3 (SHEET-1)
LOCATION	INDORE	DATE	24/08/2020
GROUND FLOOR PLAN FURNITURE		DESIGN BY	SHRIKANT PAL
D C DREAM CREATION ENGINEER & ARCHITECTS RESIDENTIAL, COMMERCIAL, INDUSTRIAL		Add.:- 1A, First Floor Manoramaganj Near Gita Bhawan Square, Behind Vishesh Hospital, Indore (M.P.) e-mail: shrik.pal@gmail.com Cell: 0-9827389978, 0-9993089978	

Rev.
0