



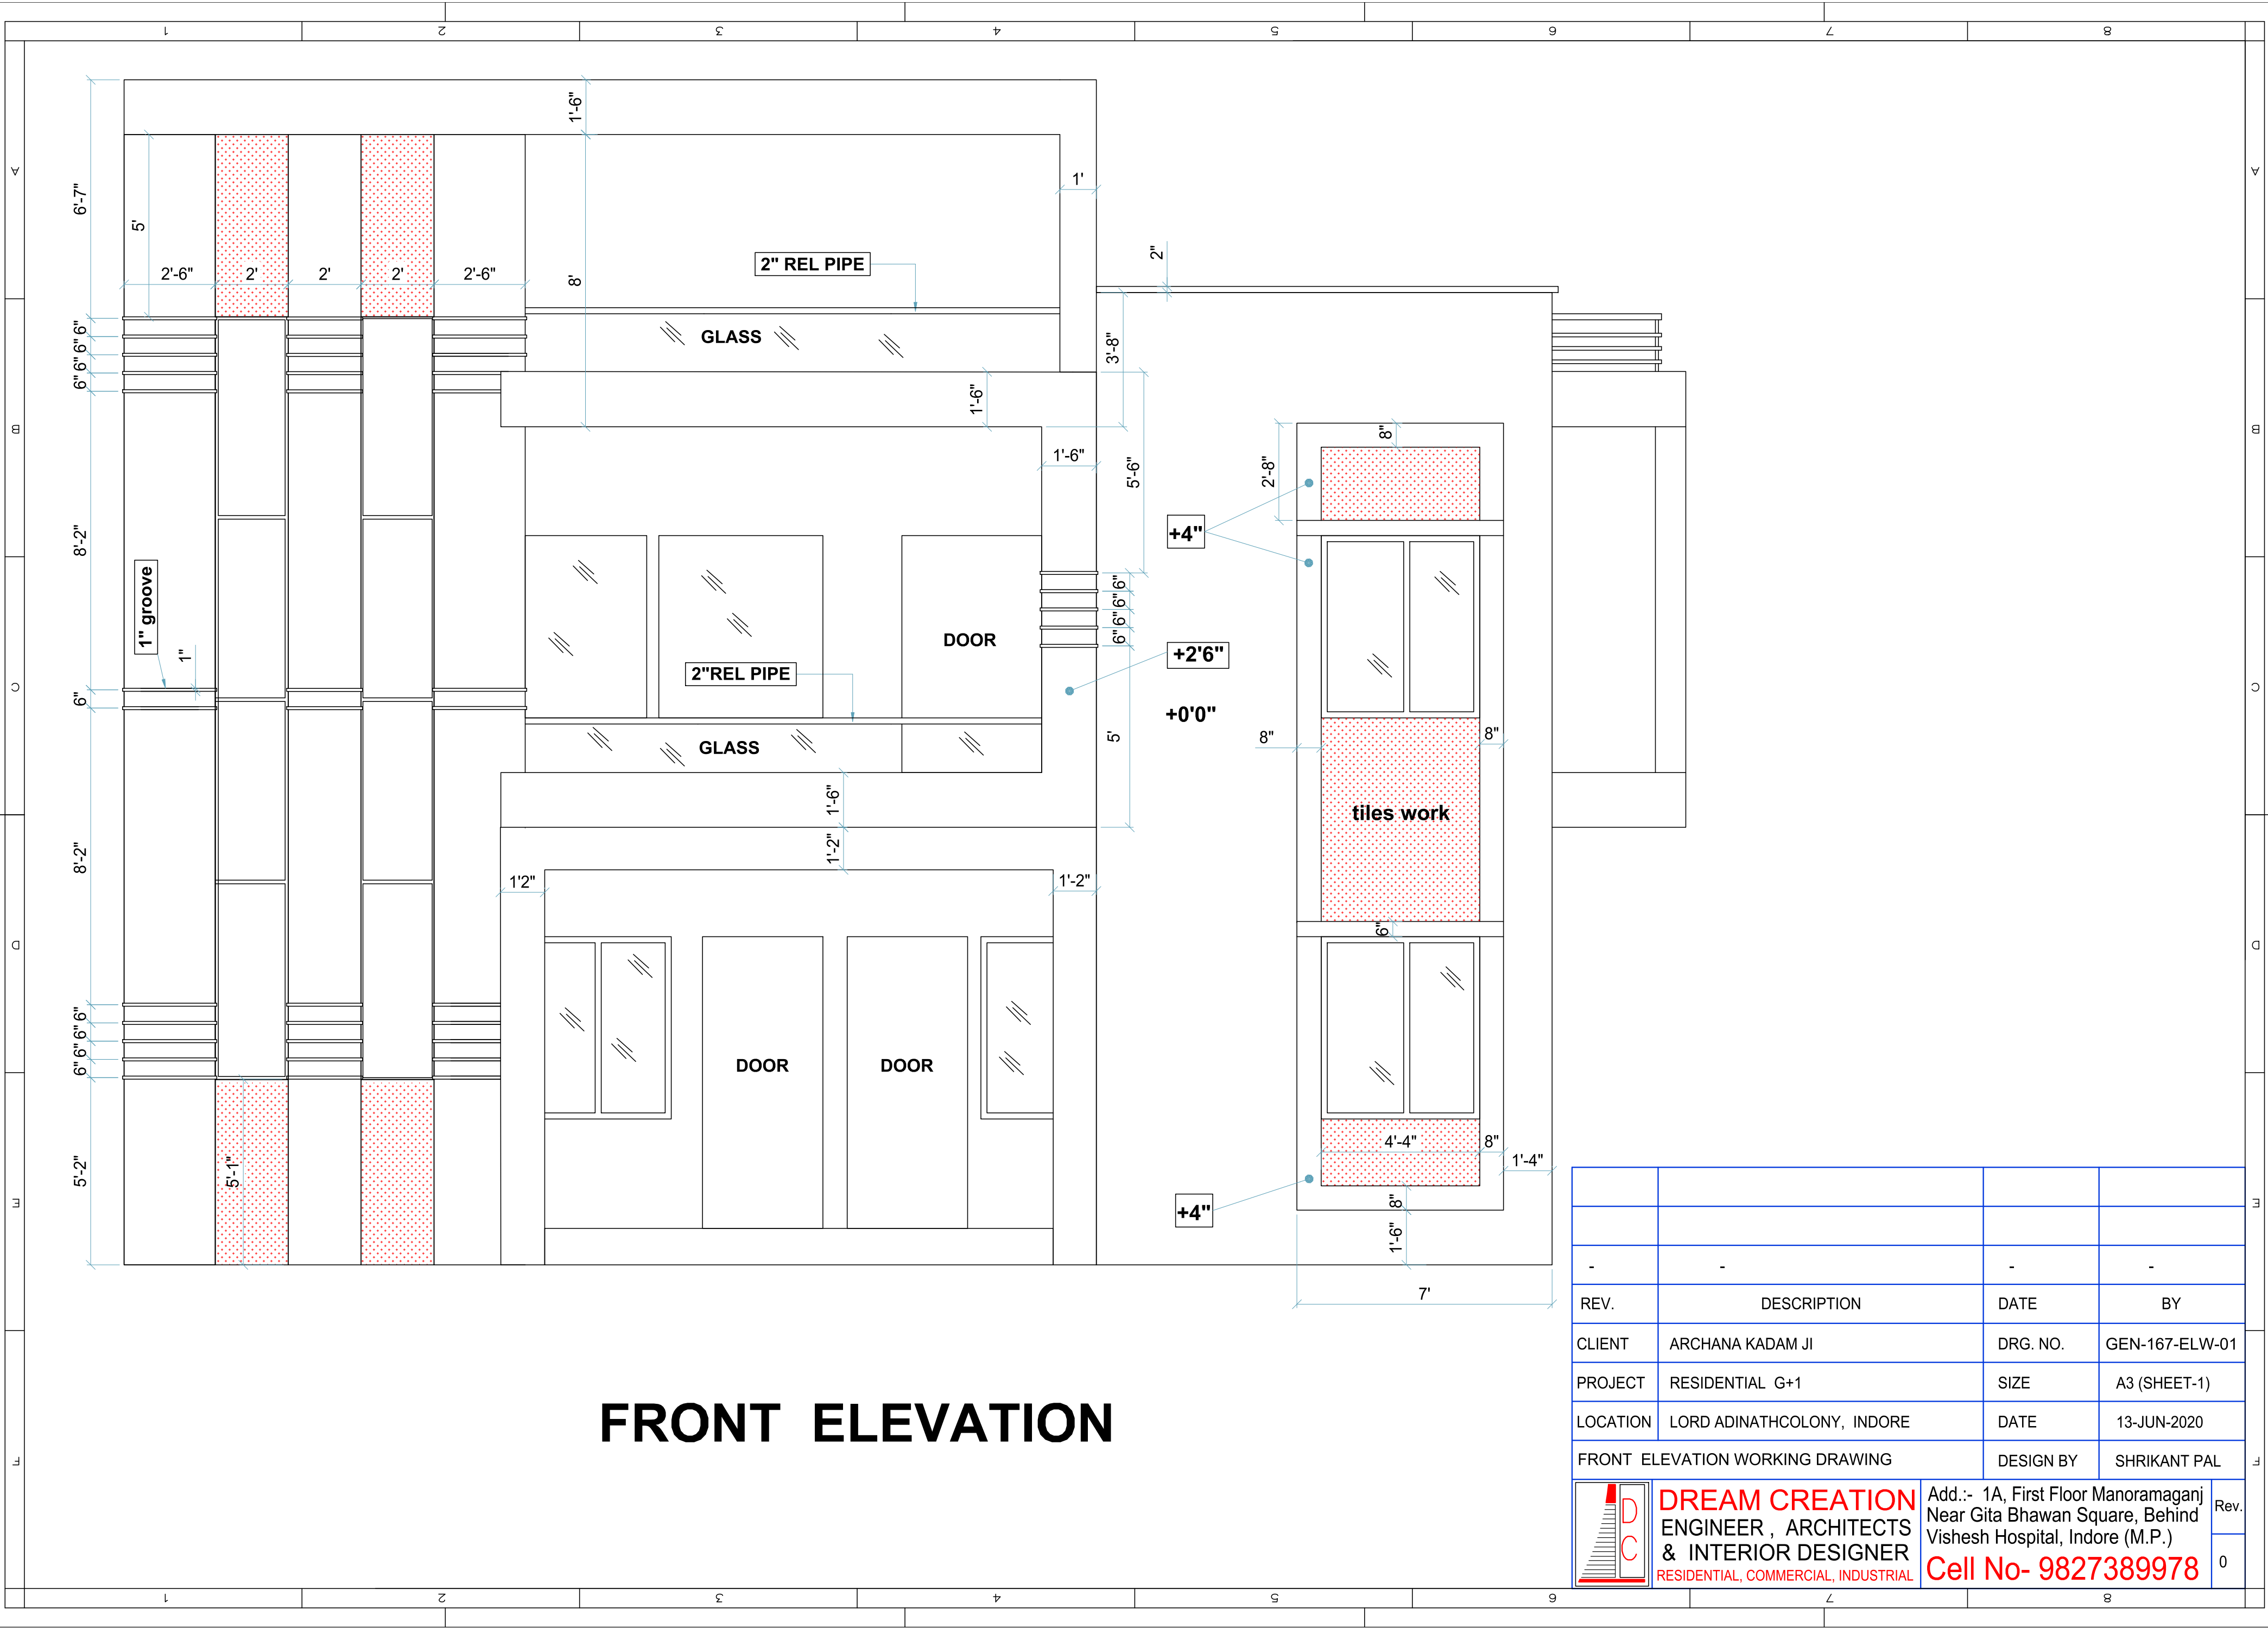

FRONT ELEVATION

REV.	DESCRIPTION	DATE	BY
CLIENT	ARCHANA KADAM JI	DRG. NO.	GEN-167-ELW-01
PROJECT	RESIDENTIAL G+1	SIZE	A3 (SHEET-1)
LOCATION	LORD ADINATHCOLONY, INDORE	DATE	13-JUN-2020
FRONT ELEVATION WORKING DRAWING		DESIGN BY	SHRIKANT PAL

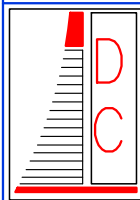

DREAM CREATION
ENGINEER , ARCHITECTS
& INTERIOR DESIGNER
RESIDENTIAL, COMMERCIAL, INDUSTRIAL

Add.:- 1A, First Floor Manoramaganj
Near Gita Bhawan Square, Behind
Vishesh Hospital, Indore (M.P.)
Cell No- 9827389978

Rev.	
	0