
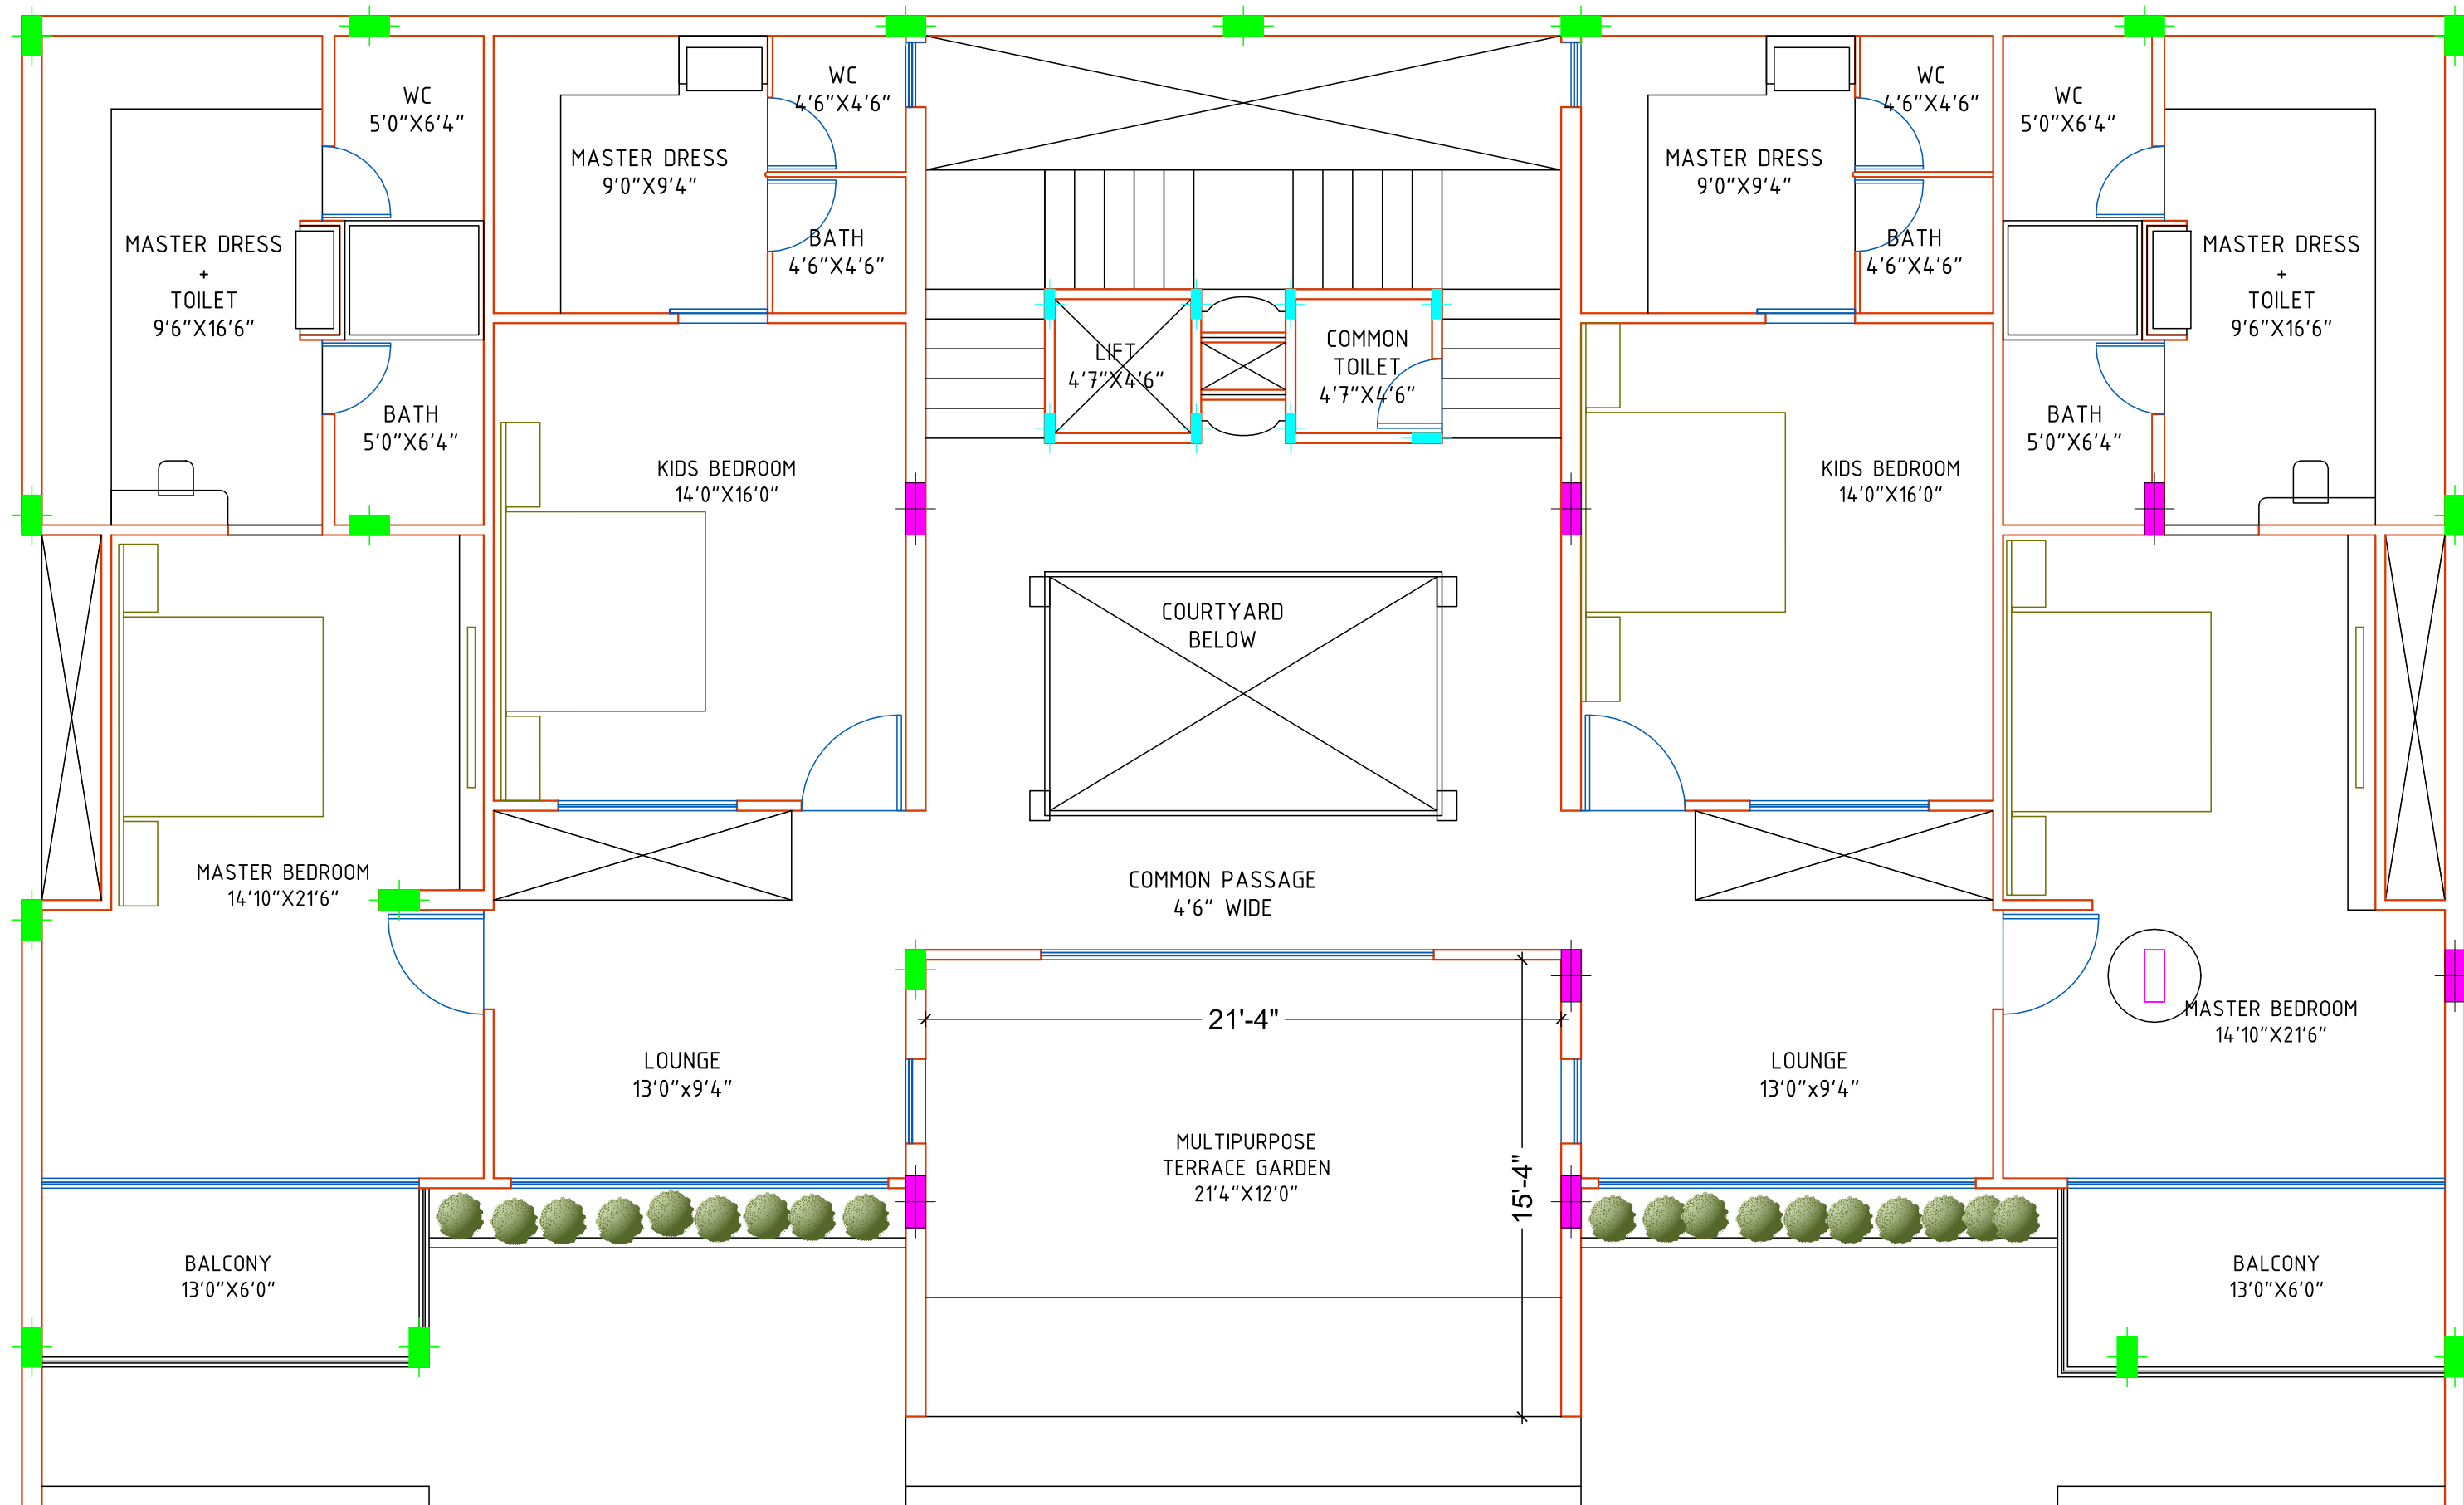


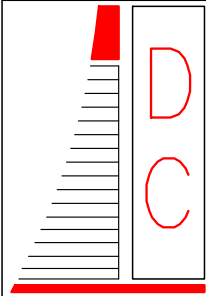

FIRST FLOOR PLAN

CLIENT	MR.NILESH JI & MR. ABHISHEK JI	DRG. NO.	DC-2114-PL-01
PROJECT	RESIDENTIAL G+2	SIZE	A3 (SHEET-2)
LOCATION	INDORE	DATE	04/06/2020
FIRST FLOOR PLAN		DESIGN BY	SHRIKANT PAL
	Add.:- 1A, First Floor Manoramaganj Near Gita Bhawan Square, Behind Vishesh Hospital, Indore (M.P.) e-mail: shrik.pal@gmail.com Cell: 0-9827389978, 0-9993089978		
	Rev. 0		