
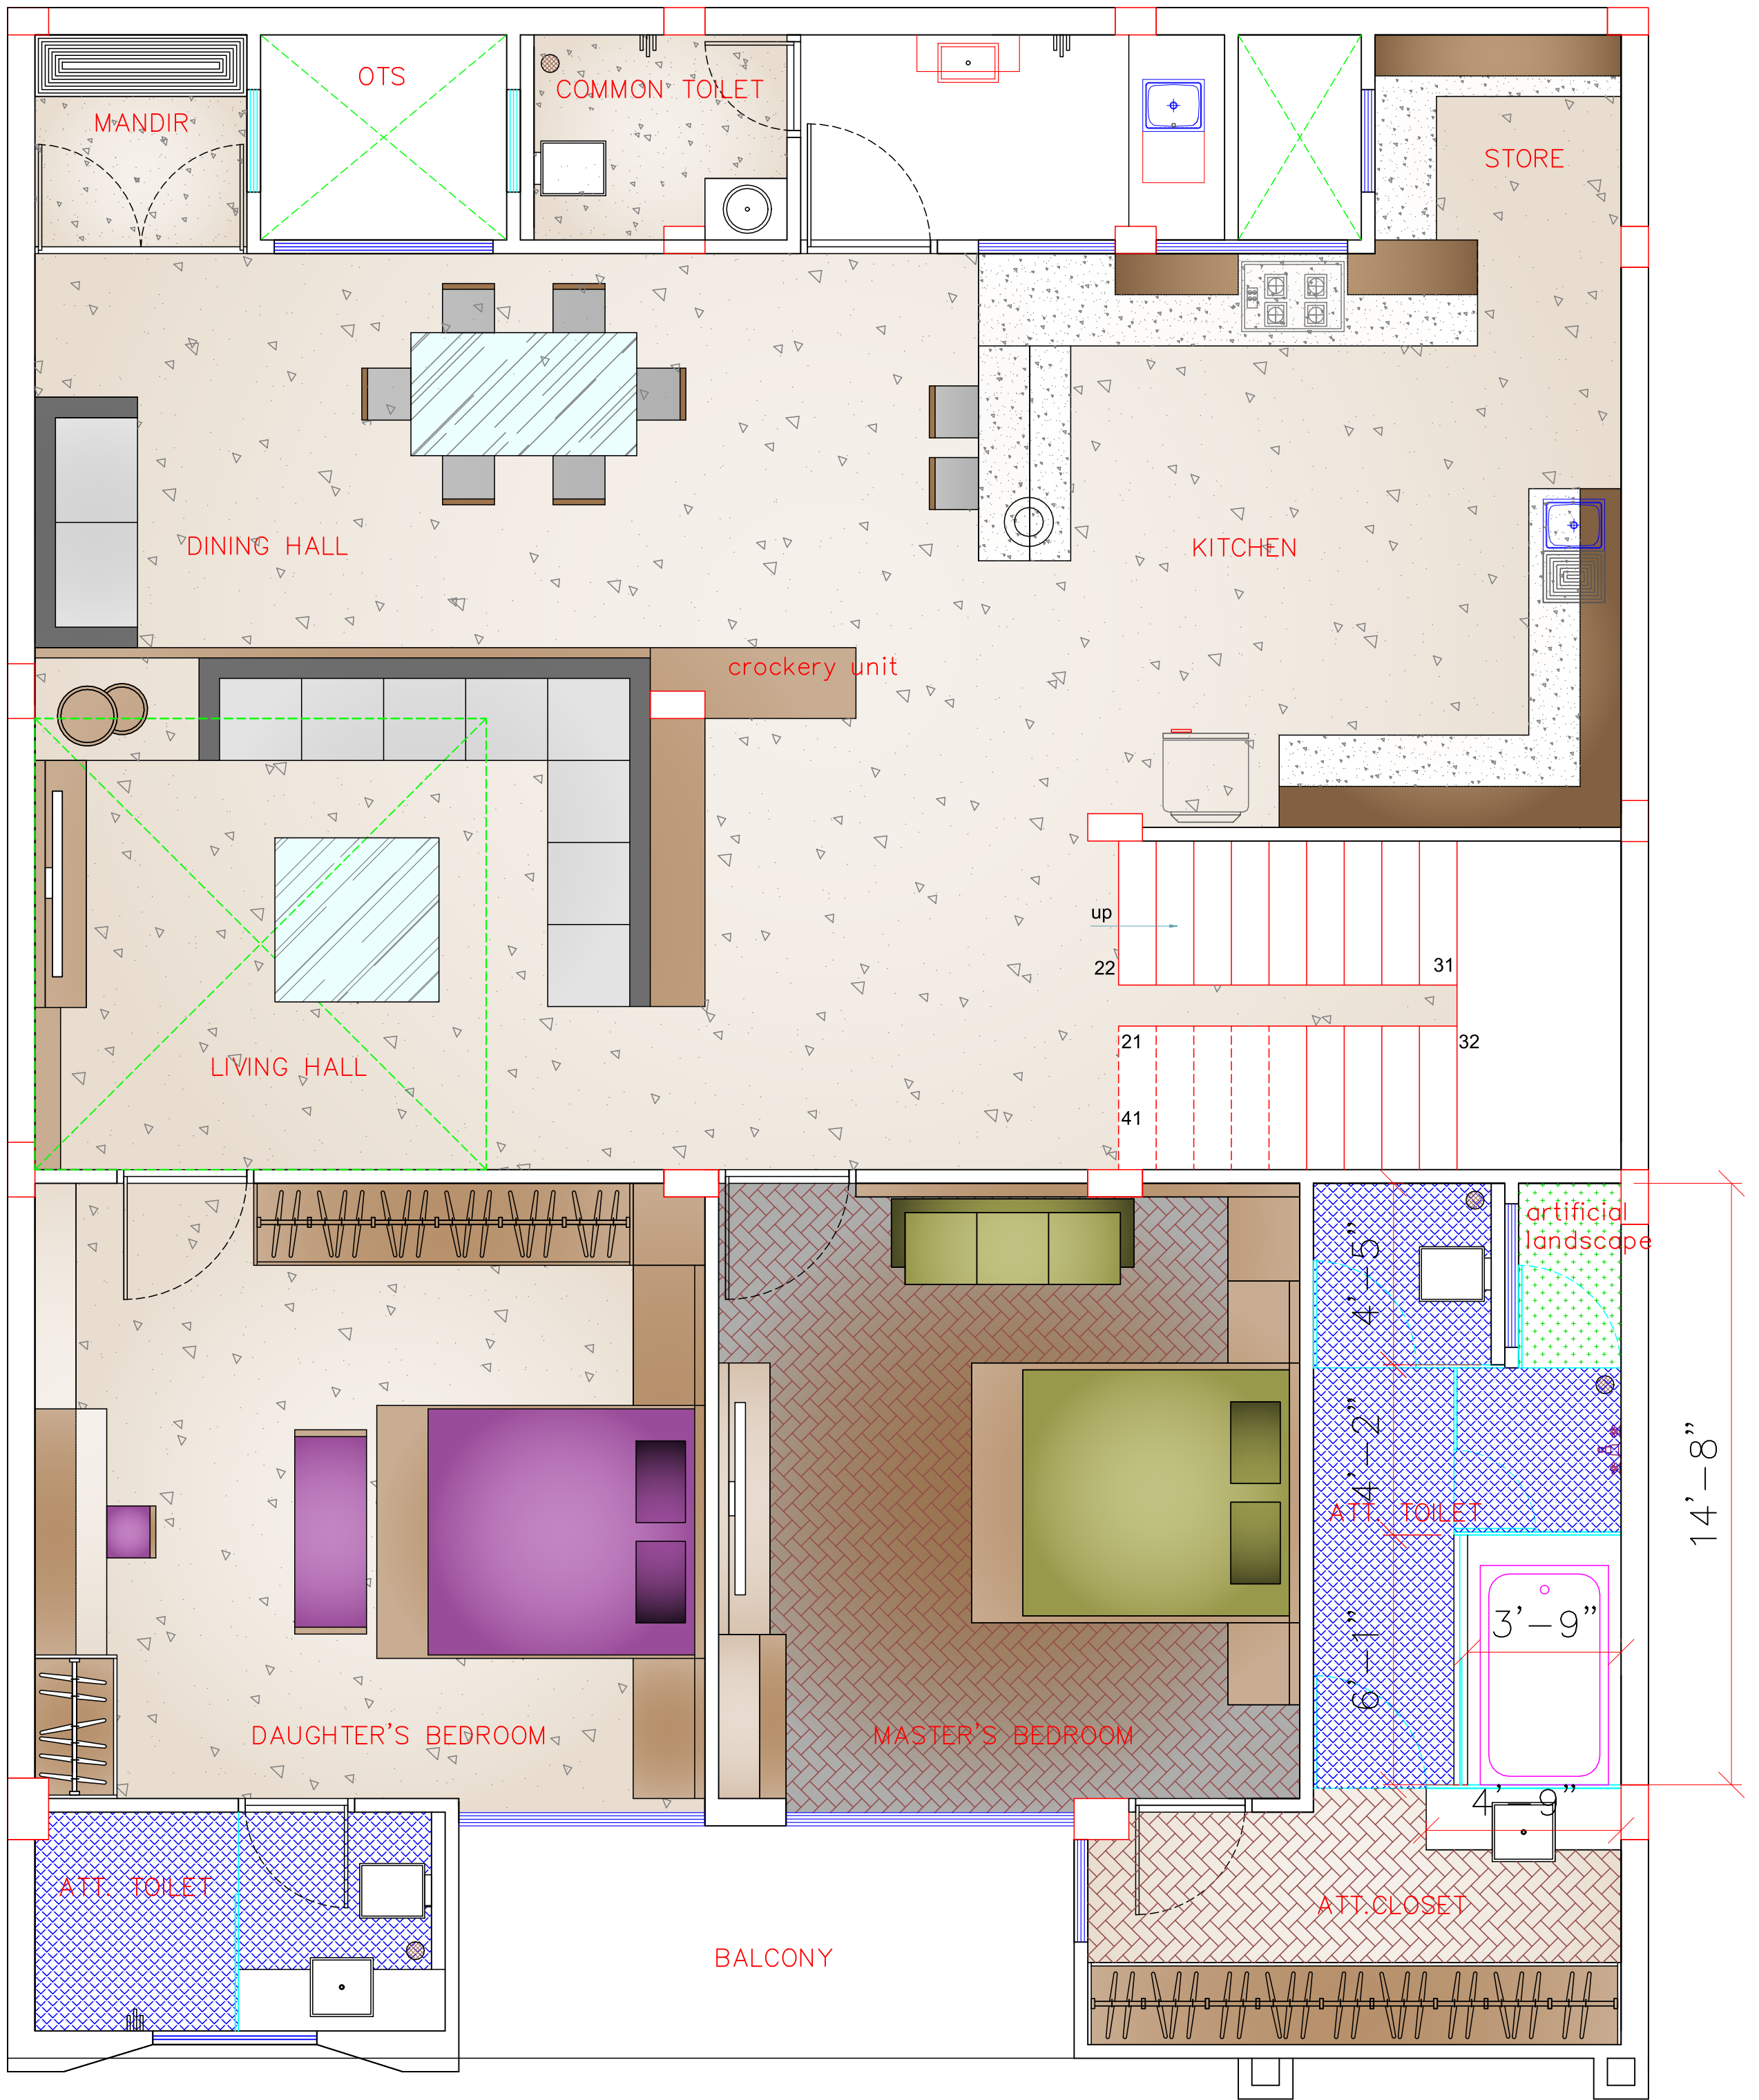


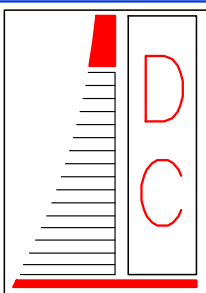

FIRST FLOOR PLAN

CLIENT	MR. SHARMA JI	DRG. NO.	DC-202-ML-01
PROJECT	RESIDENTIAL G+2	SIZE	A3 (SHEET-1)
LOCATION	INDORE	DATE	21-08-2021
FIRST FLOOR PLAN		DESIGN BY	S.PAL
 DREAM CREATION ENGINEER & ARCHITECTS RESIDENTIAL, COMMERCIAL, INDUSTRIAL		Add.:- 1A, First Floor Manoramaganj Near Gita Bhawan Square, Behind Vishesh Hospital, Indore (M.P.) e-mail: shrik.pal@gmail.com Cell: 0-9827389978, 0-9993089978	
		Rev.	0