




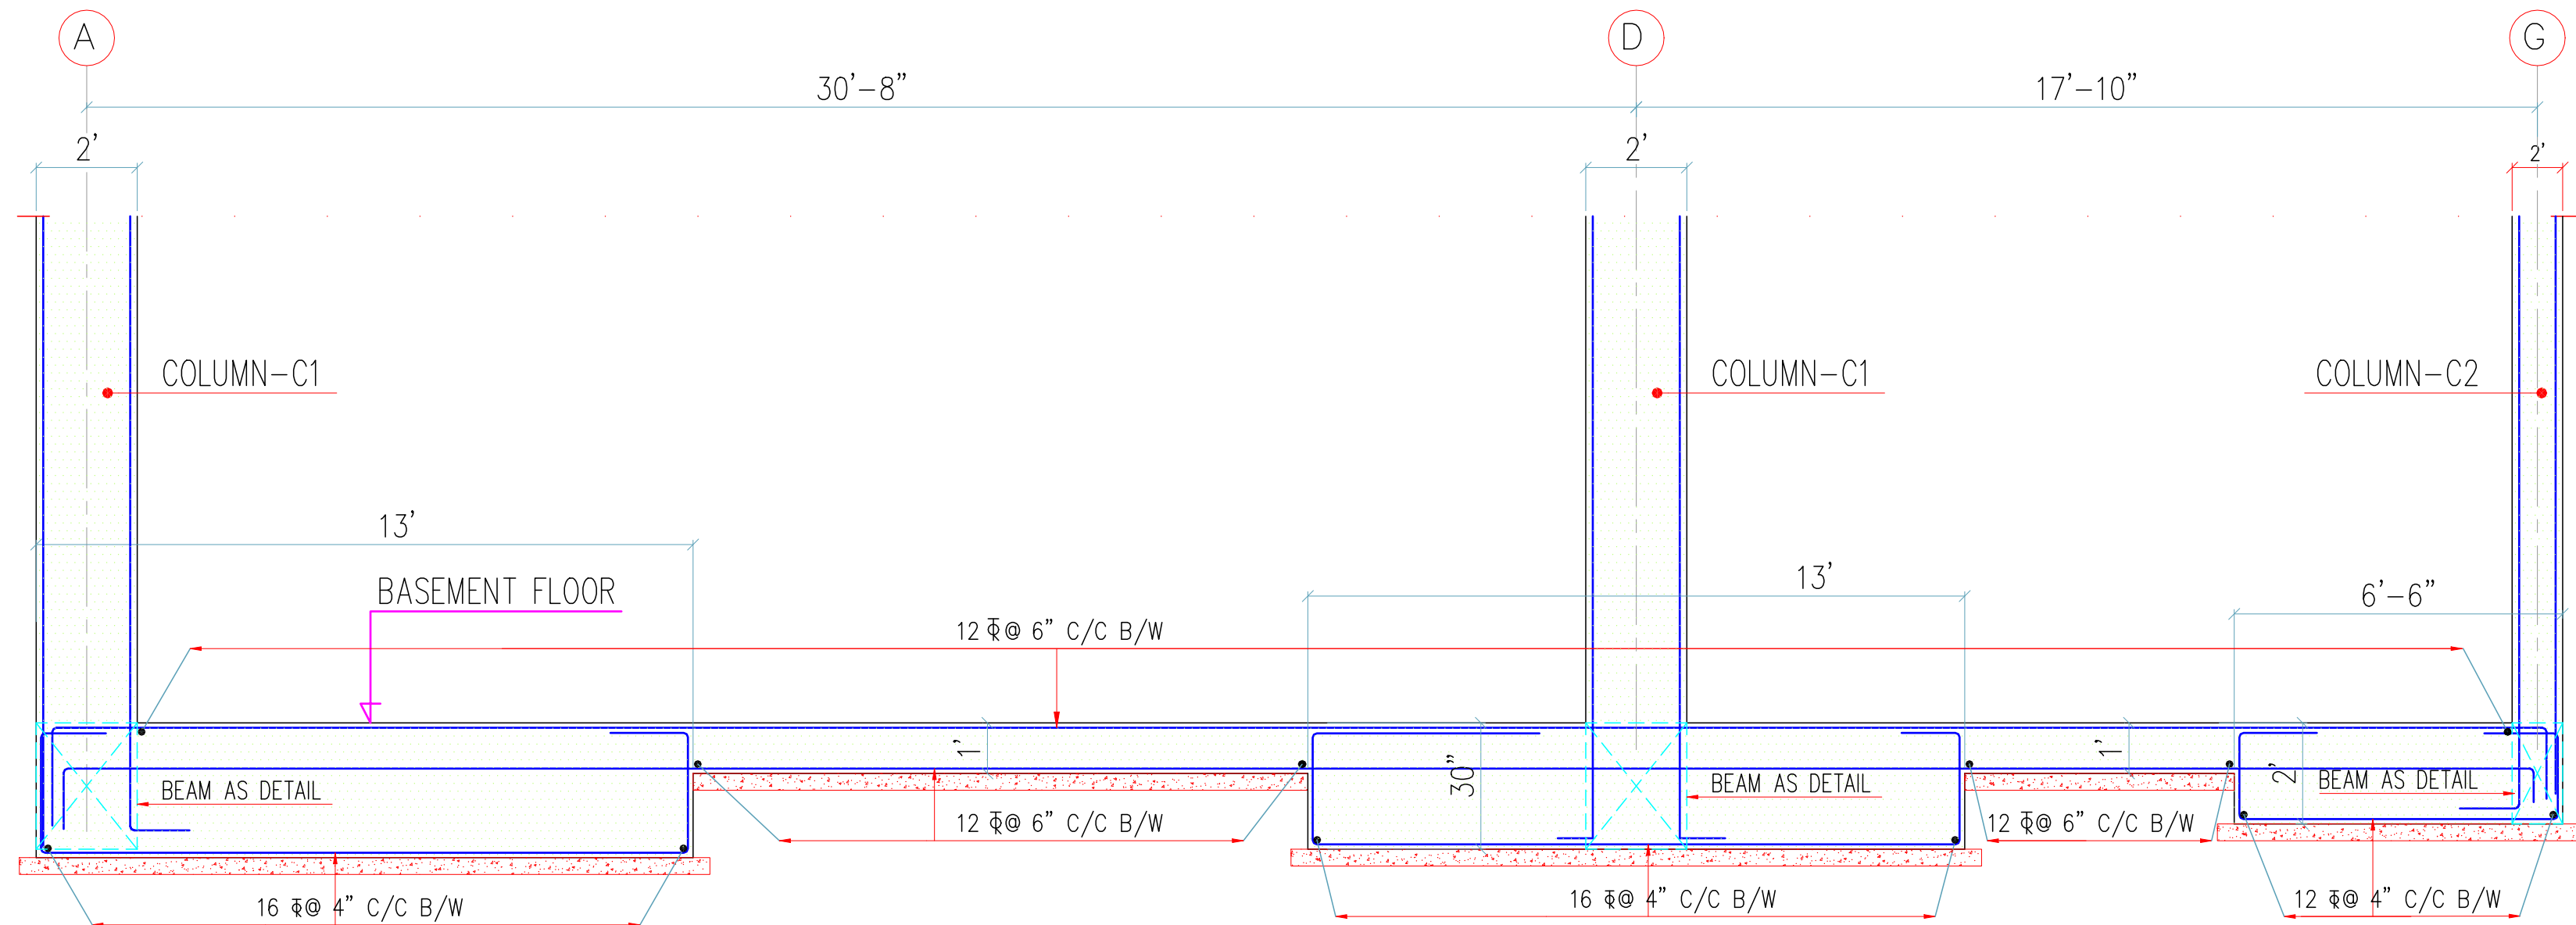


TYP. RAFT & FOOTING SECTION 2-2
(FOR FOOTING & RAFT)

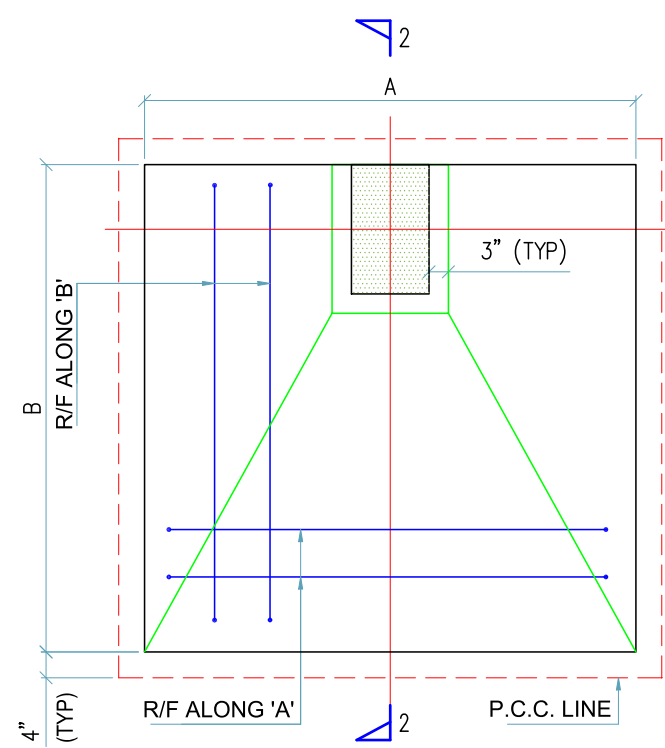


TYP. PLAN OF FOOTING

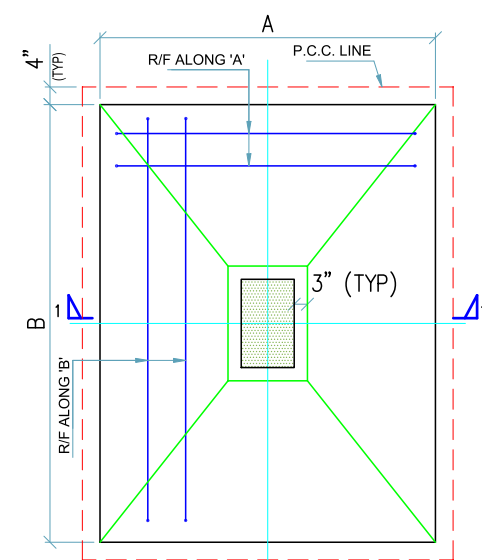


TYP. PLAN OF FOOTING

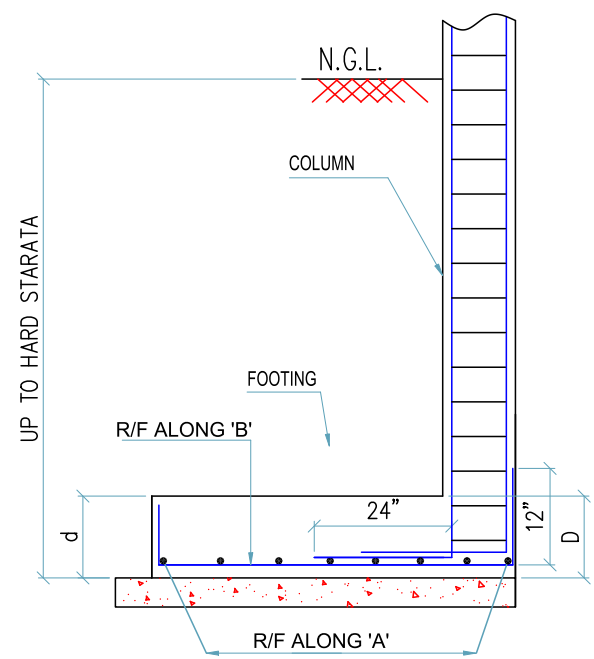


SECTION 2-2
TYP. CROSS SECTIONAL DETAIL OF
FOOTING AT CORNER

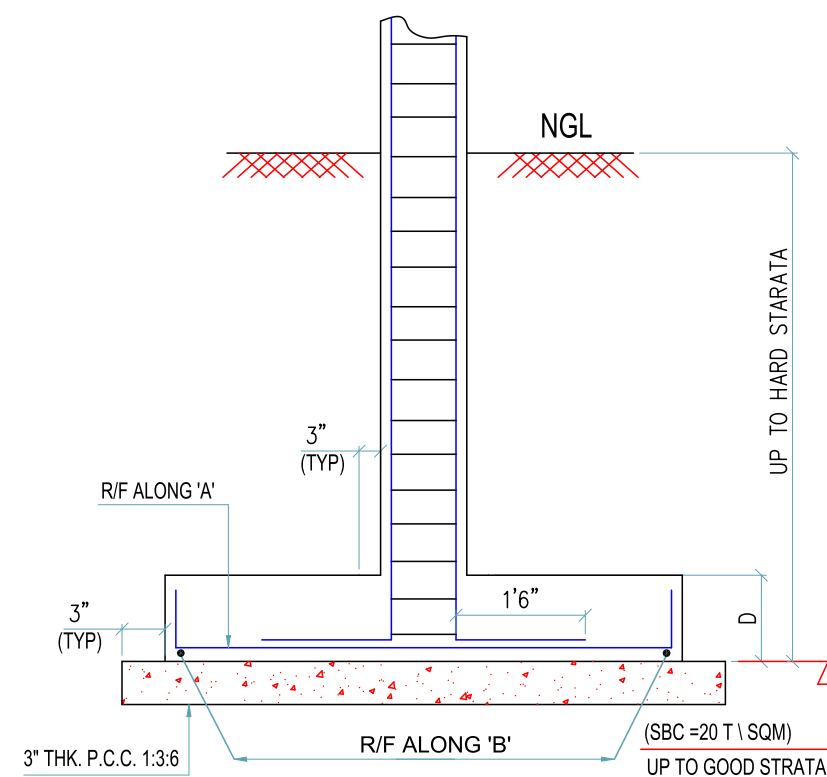


SECTION 1-1

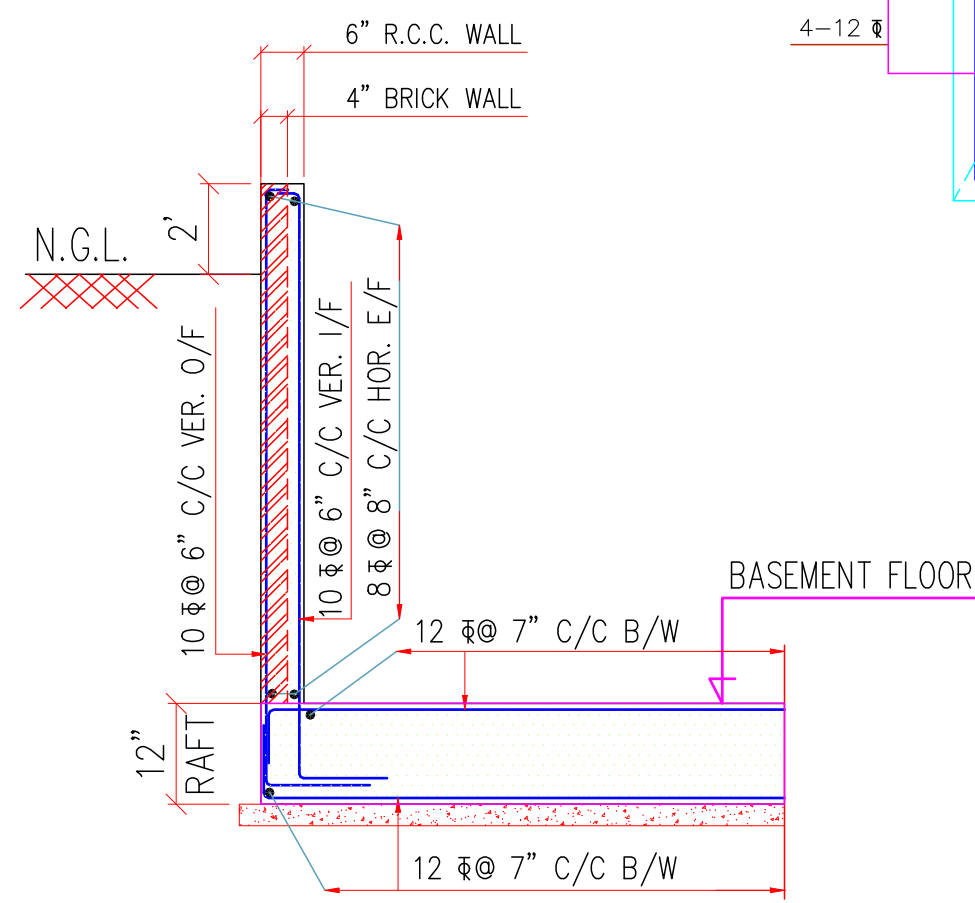


TYP. SECTION 1-1
(FOR R.C.C. WALL & RAFT)

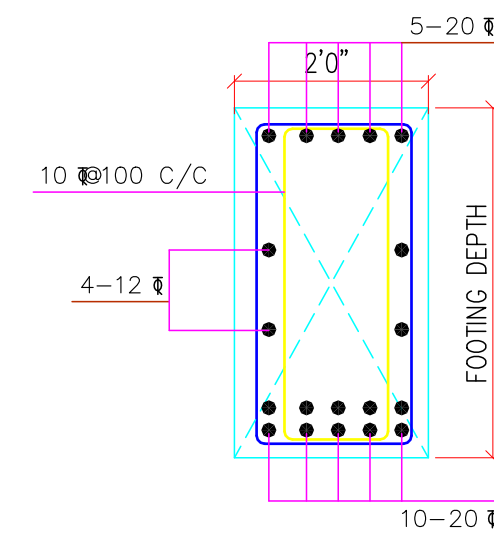


FB1

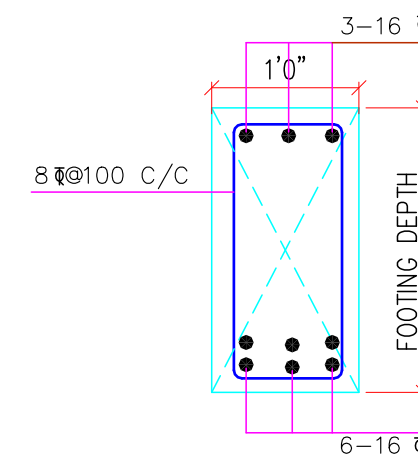

FB2

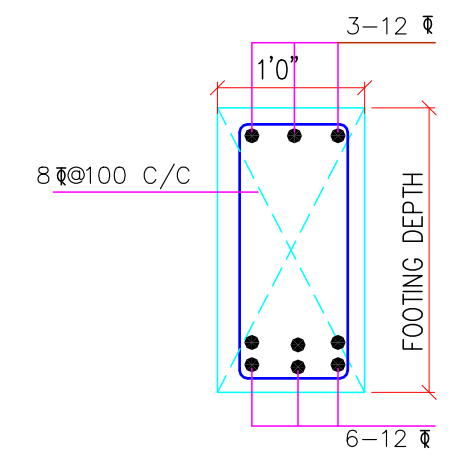

FB3

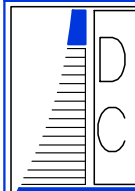REV.	DESCRIPTION	DATE	BY
CLIENT	---	DRG. NO.	GEN-202-S-01
PROJECT	G+3 GARMENTS FACTORY	SIZE	A2 (SHEET-2)
LOCATION	READYMADE COMPLEX, INDORE	DATE	16-MAY-2018
R.C.C. DETAIL OF COLUMN, FOOTINGS & RAFT		DESIGN BY	SHRIKANT PAL
 Address:- 47 Savind nagar Opposite Hanuman Mandir, Attraction Point Building LG-2 Lower Ground, Kanadia Road, Indore e-mail: shrik.pal@gmail.com Cell: 0-9827389978, 0-9993089978			
DREAM CREATION			Rev.
ENGINEER & ARCHITECTS			2
RESIDENTIAL, COMMERCIAL, INDUSTRIAL			