


1" PIPE



DUCT FOR MAIN LINE TO ALL FLOOR

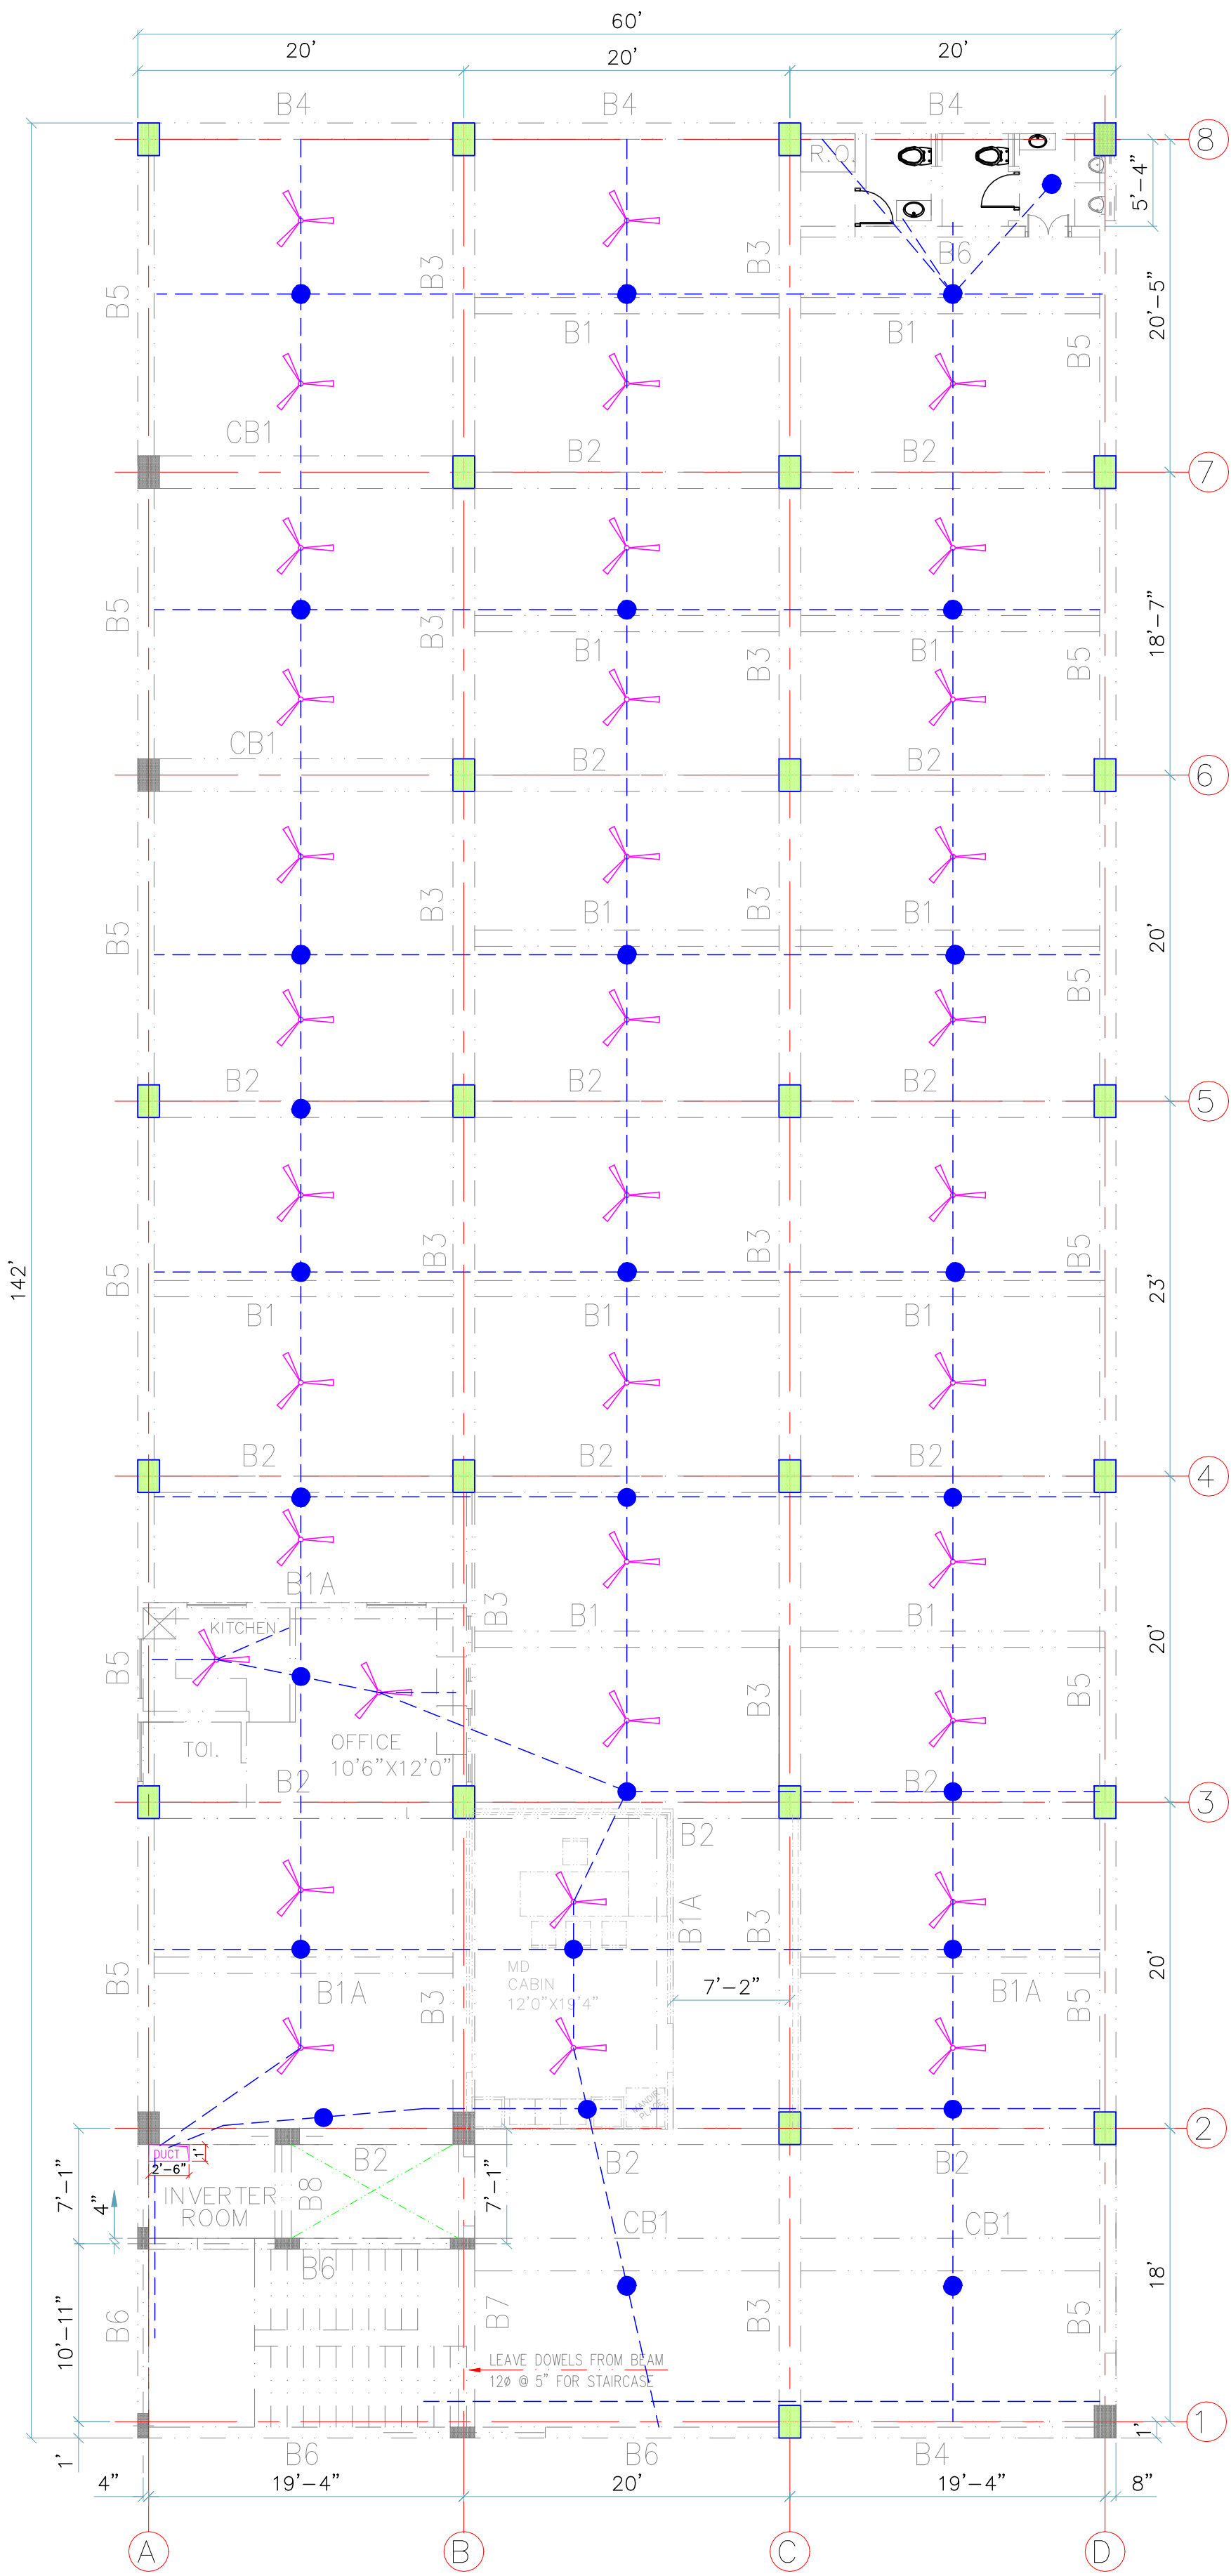

CEILING LIGHT POINT

ELECTRIC LINE LAYOUT PLAN AT GROUND FLOOR ROOF

REV.	DESCRIPTION	DATE	BY
CLIENT	PANDIYA BUILDERS	DRG. NO.	DC-04-GA-02
PROJECT	JAIN GARMENTS (G+1)	SIZE	A4 (SHEET-1)
LOCATION	INDORE	DATE	29-July-17
ELECTRICAL LINE LAYOUT PLAN AT G.F. ROOF		DESIGN BY	S.PAL
DREAM CREATION ENGINEER & ARCHITECTS RESIDENTIAL, COMMERCIAL, INDUSTRIAL		Address:- 47 Savind nagar Opposite Hanuman Mandir, Attraction Point Building B2 Basement Office, Kanadia Road, Indore e-mail: dreamcreation2020@gmail.com Cell: 0-9993089978 , 0-9827389978	
		Rev.	0