
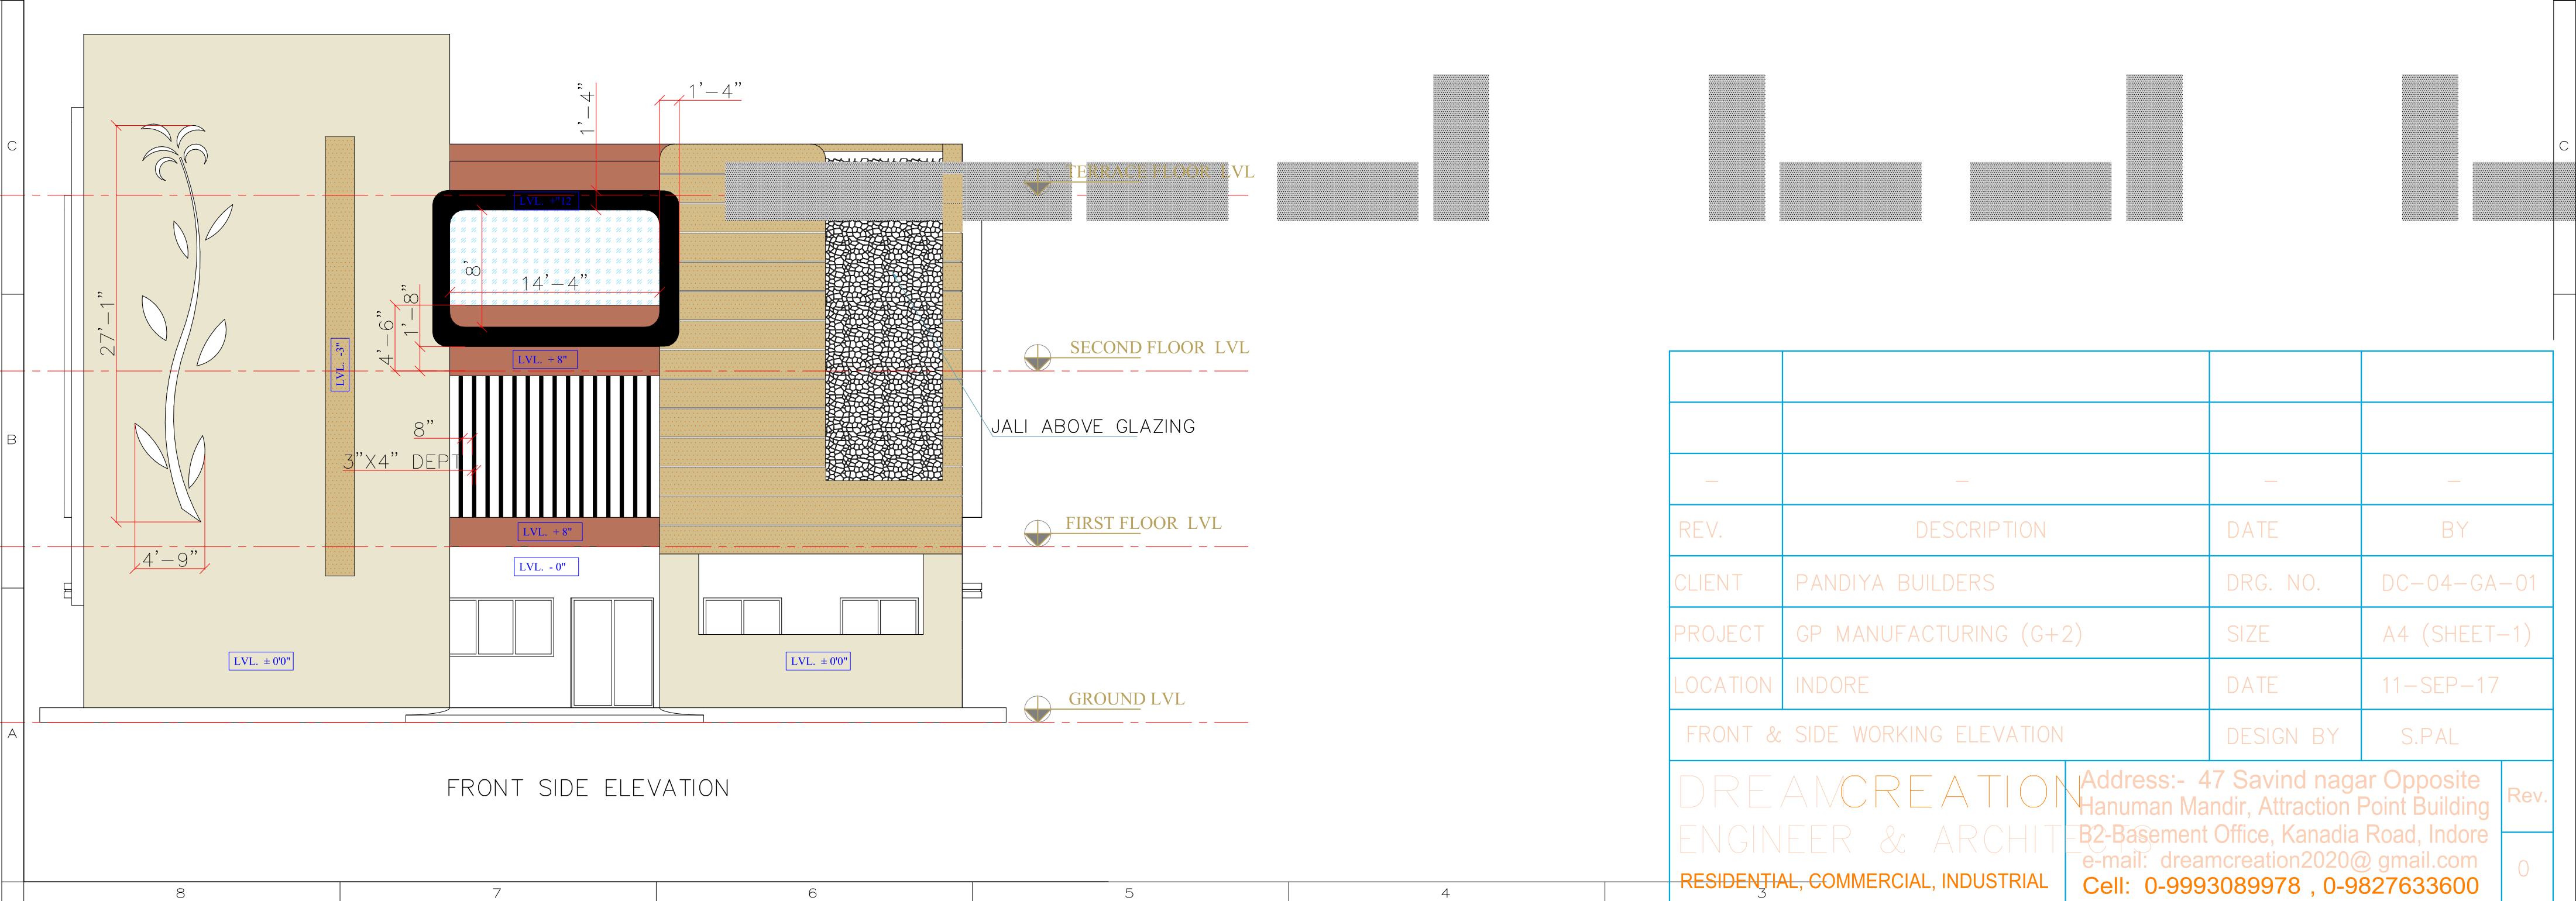


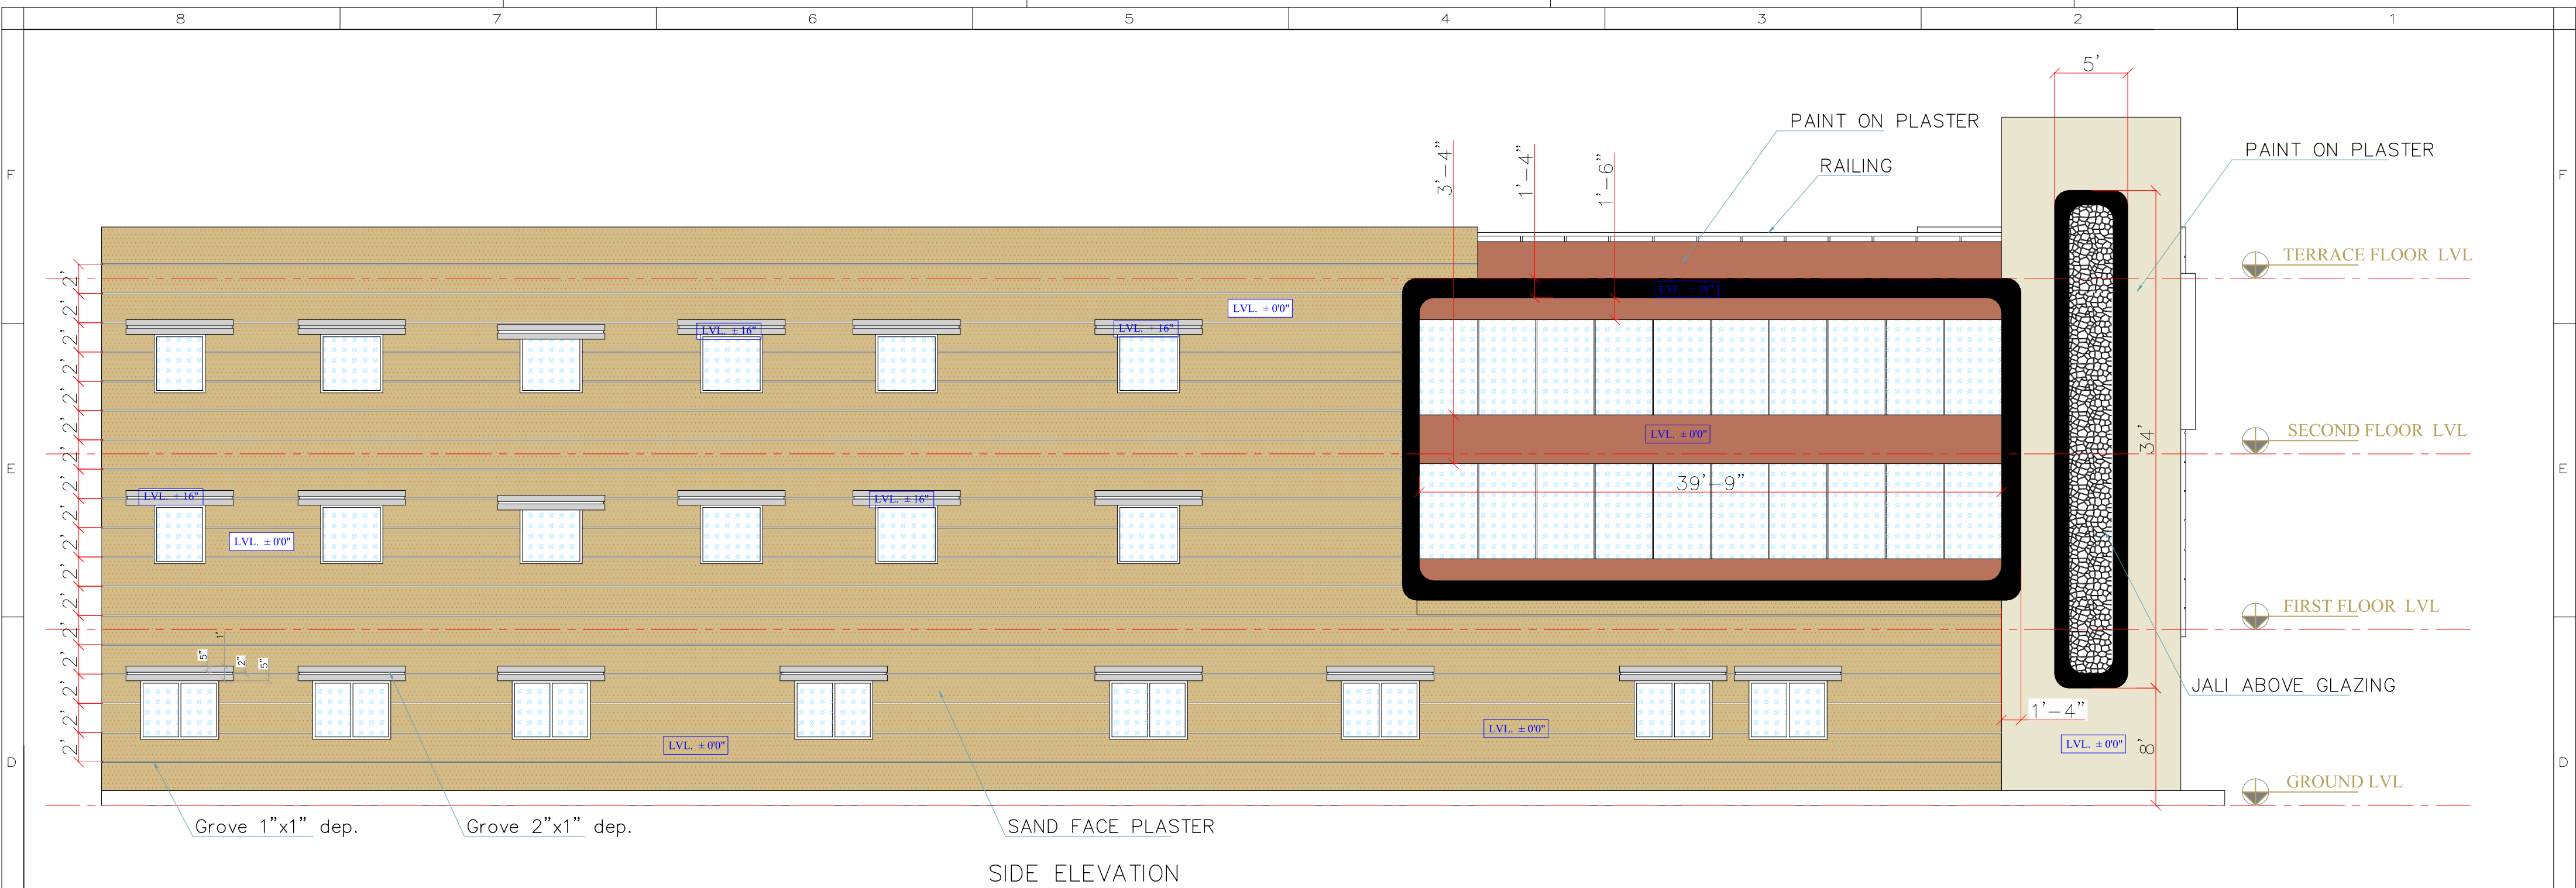

REV.	DESCRIPTION	DATE	BY
CLIENT	PANDIYA BUILDERS	DRG. NO.	DC-04-GA-01
PROJECT	GP MANUFACTURING (G+2)	SIZE	A4 (SHEET-1)
LOCATION	INDORE	DATE	11-SEP-17
FRONT & SIDE WORKING ELEVATION		DESIGN BY	S.PAL
DREAMCREATION ENGINEER & ARCHITECTS RESIDENTIAL, COMMERCIAL, INDUSTRIAL		Address:- 47 Savind nagar Opposite Hanuman Mandir, Attraction Point Building B2-Basement Office, Kanadia Road, Indore e-mail: dreamcreation2020@ gmail.com Cell: 0-9993089978 , 0-9827633600	
		Rev.	0