


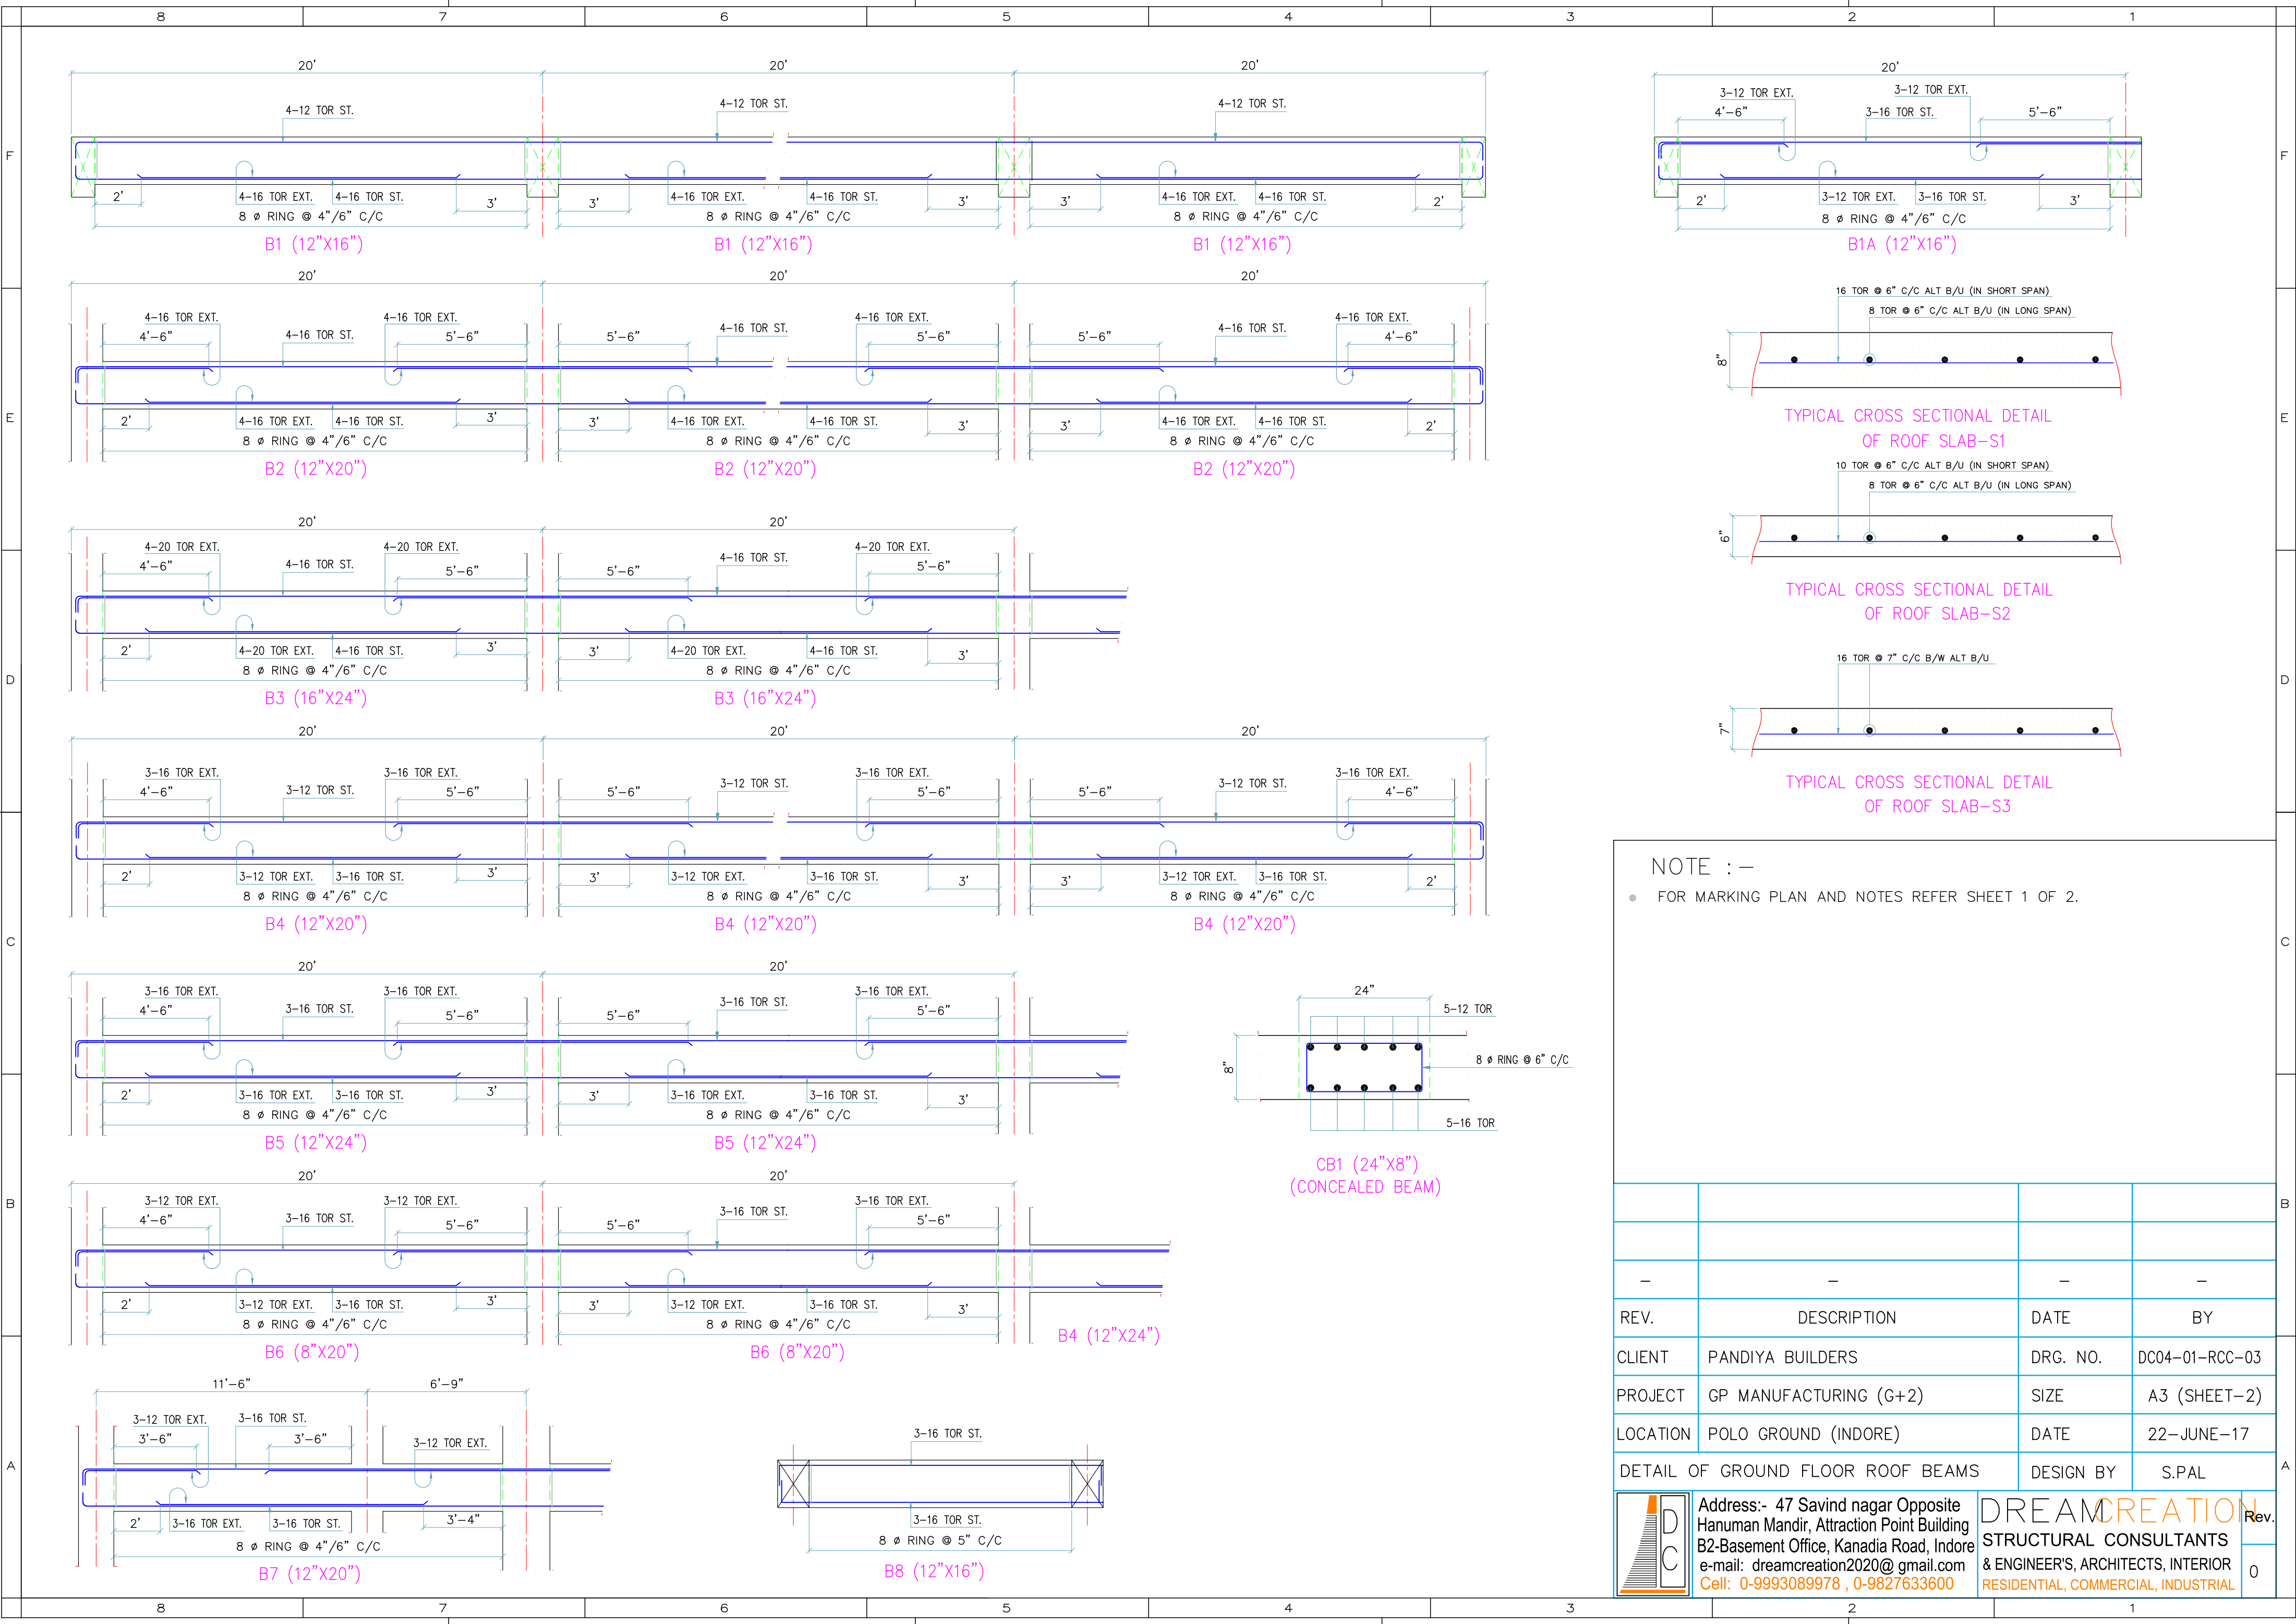

NOTE :-

- FOR MARKING PLAN AND NOTES REFER SHEET 1 OF 2.

				B
REV.	DESCRIPTION	DATE	BY	
CLIENT	PANDIYA BUILDERS	DRG. NO.	DC04-01-RCC-03	
PROJECT	GP MANUFACTURING (G+2)	SIZE	A3 (SHEET-2)	
LOCATION	POLO GROUND (INDORE)	DATE	22-JUNE-17	
DETAIL OF GROUND FLOOR ROOF BEAMS		DESIGN BY	S.PAL	A
	Address:- 47 Savind nagar Opposite Hanuman Mandir, Attraction Point Building B2-Basement Office, Kanadia Road, Indore e-mail: dreamcreation2020@gmail.com Cell: 0-9993089978 , 0-9827633600	DREAM CREATION STRUCTURAL CONSULTANTS & ENGINEER'S, ARCHITECTS, INTERIOR RESIDENTIAL, COMMERCIAL, INDUSTRIAL		Rev.
				0