
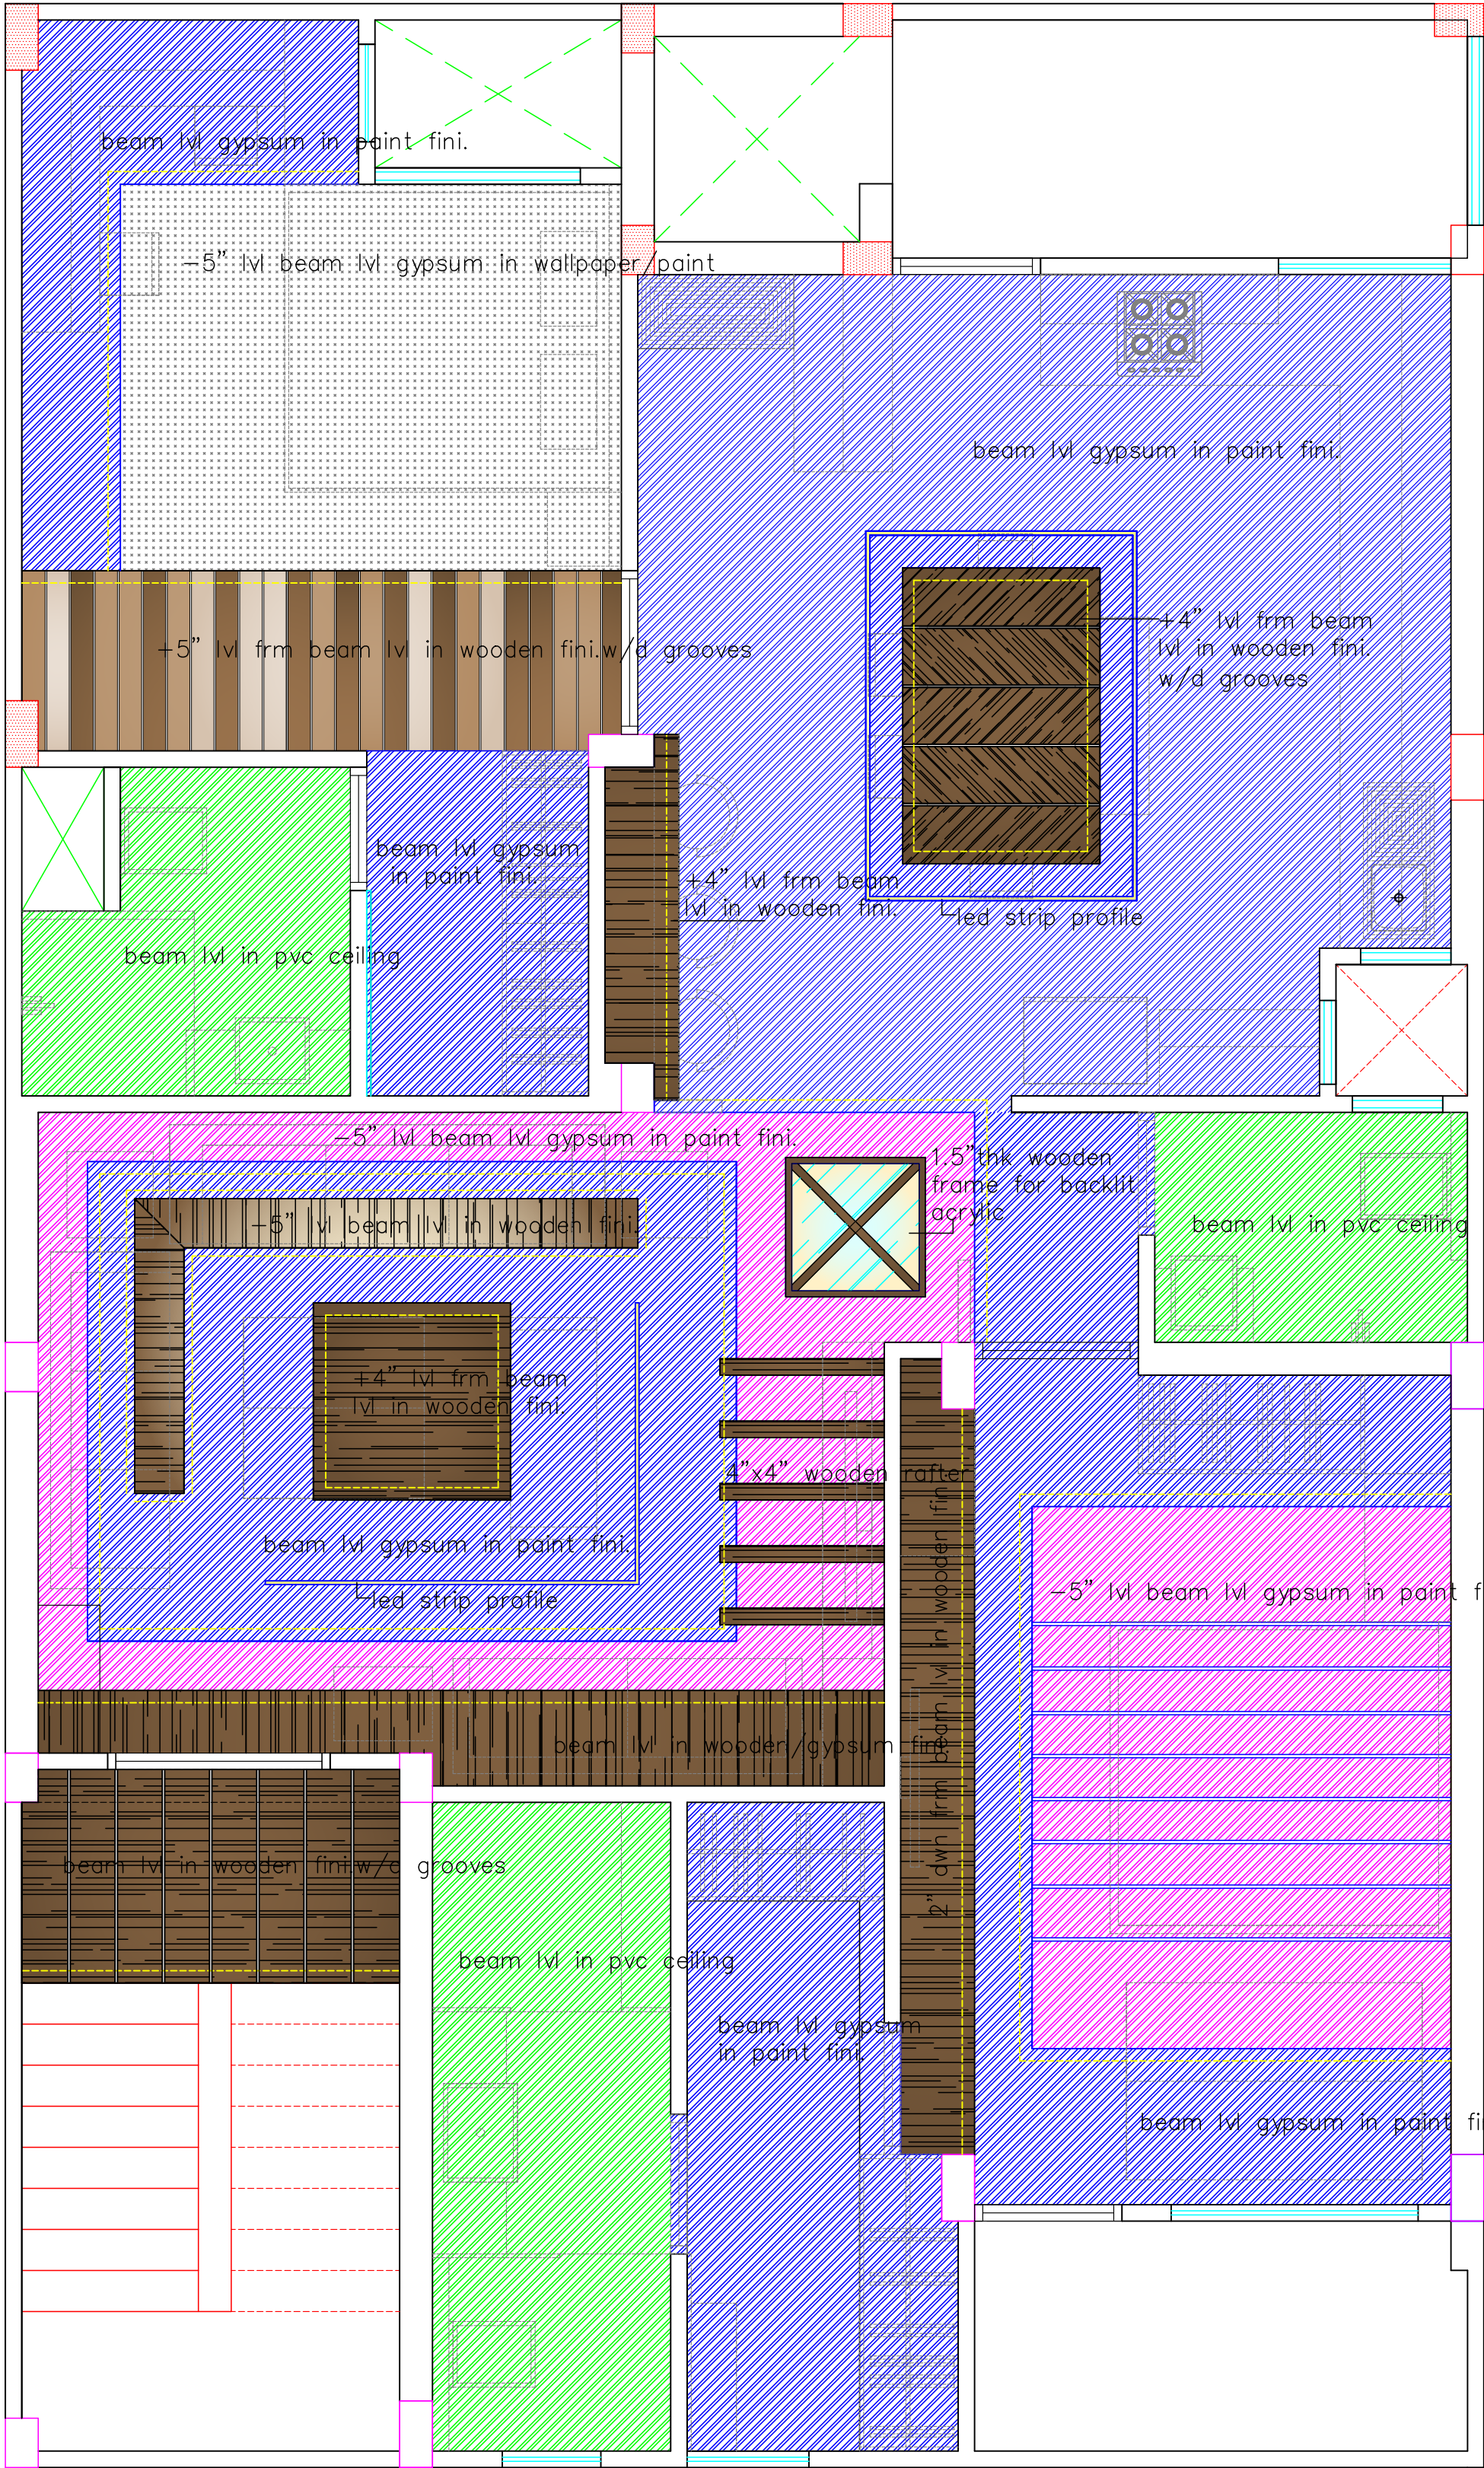


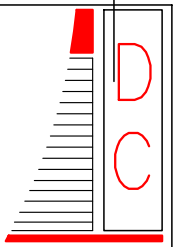

FALSE CEILING PLAN

SHEET

CLIENT	MR. SHUBHANKAR DUTTA JI	DRG. NO.	DC-199-POP-01 (SH-1)
PROJECT	RESIDENTIAL G+2	DATE	02-07-21
LOCATION	INDORE	CHECK BY	S.PAL
FALSE CEILING PLAN		DESIGN BY	SENIA
	DREAM CREATION ENGINEER & ARCHITECTS RESIDENTIAL, COMMERCIAL, INDUSTRIAL	Add.:- 1A, First Floor Manoramaganj Near Gita Bhawan Square, Behind Vishesh Hospital, Indore (M.P.) e-mail: shrik.pal@gmail.com Cell: 0-9827389978, 0-9993089978	
		Rev.	0