
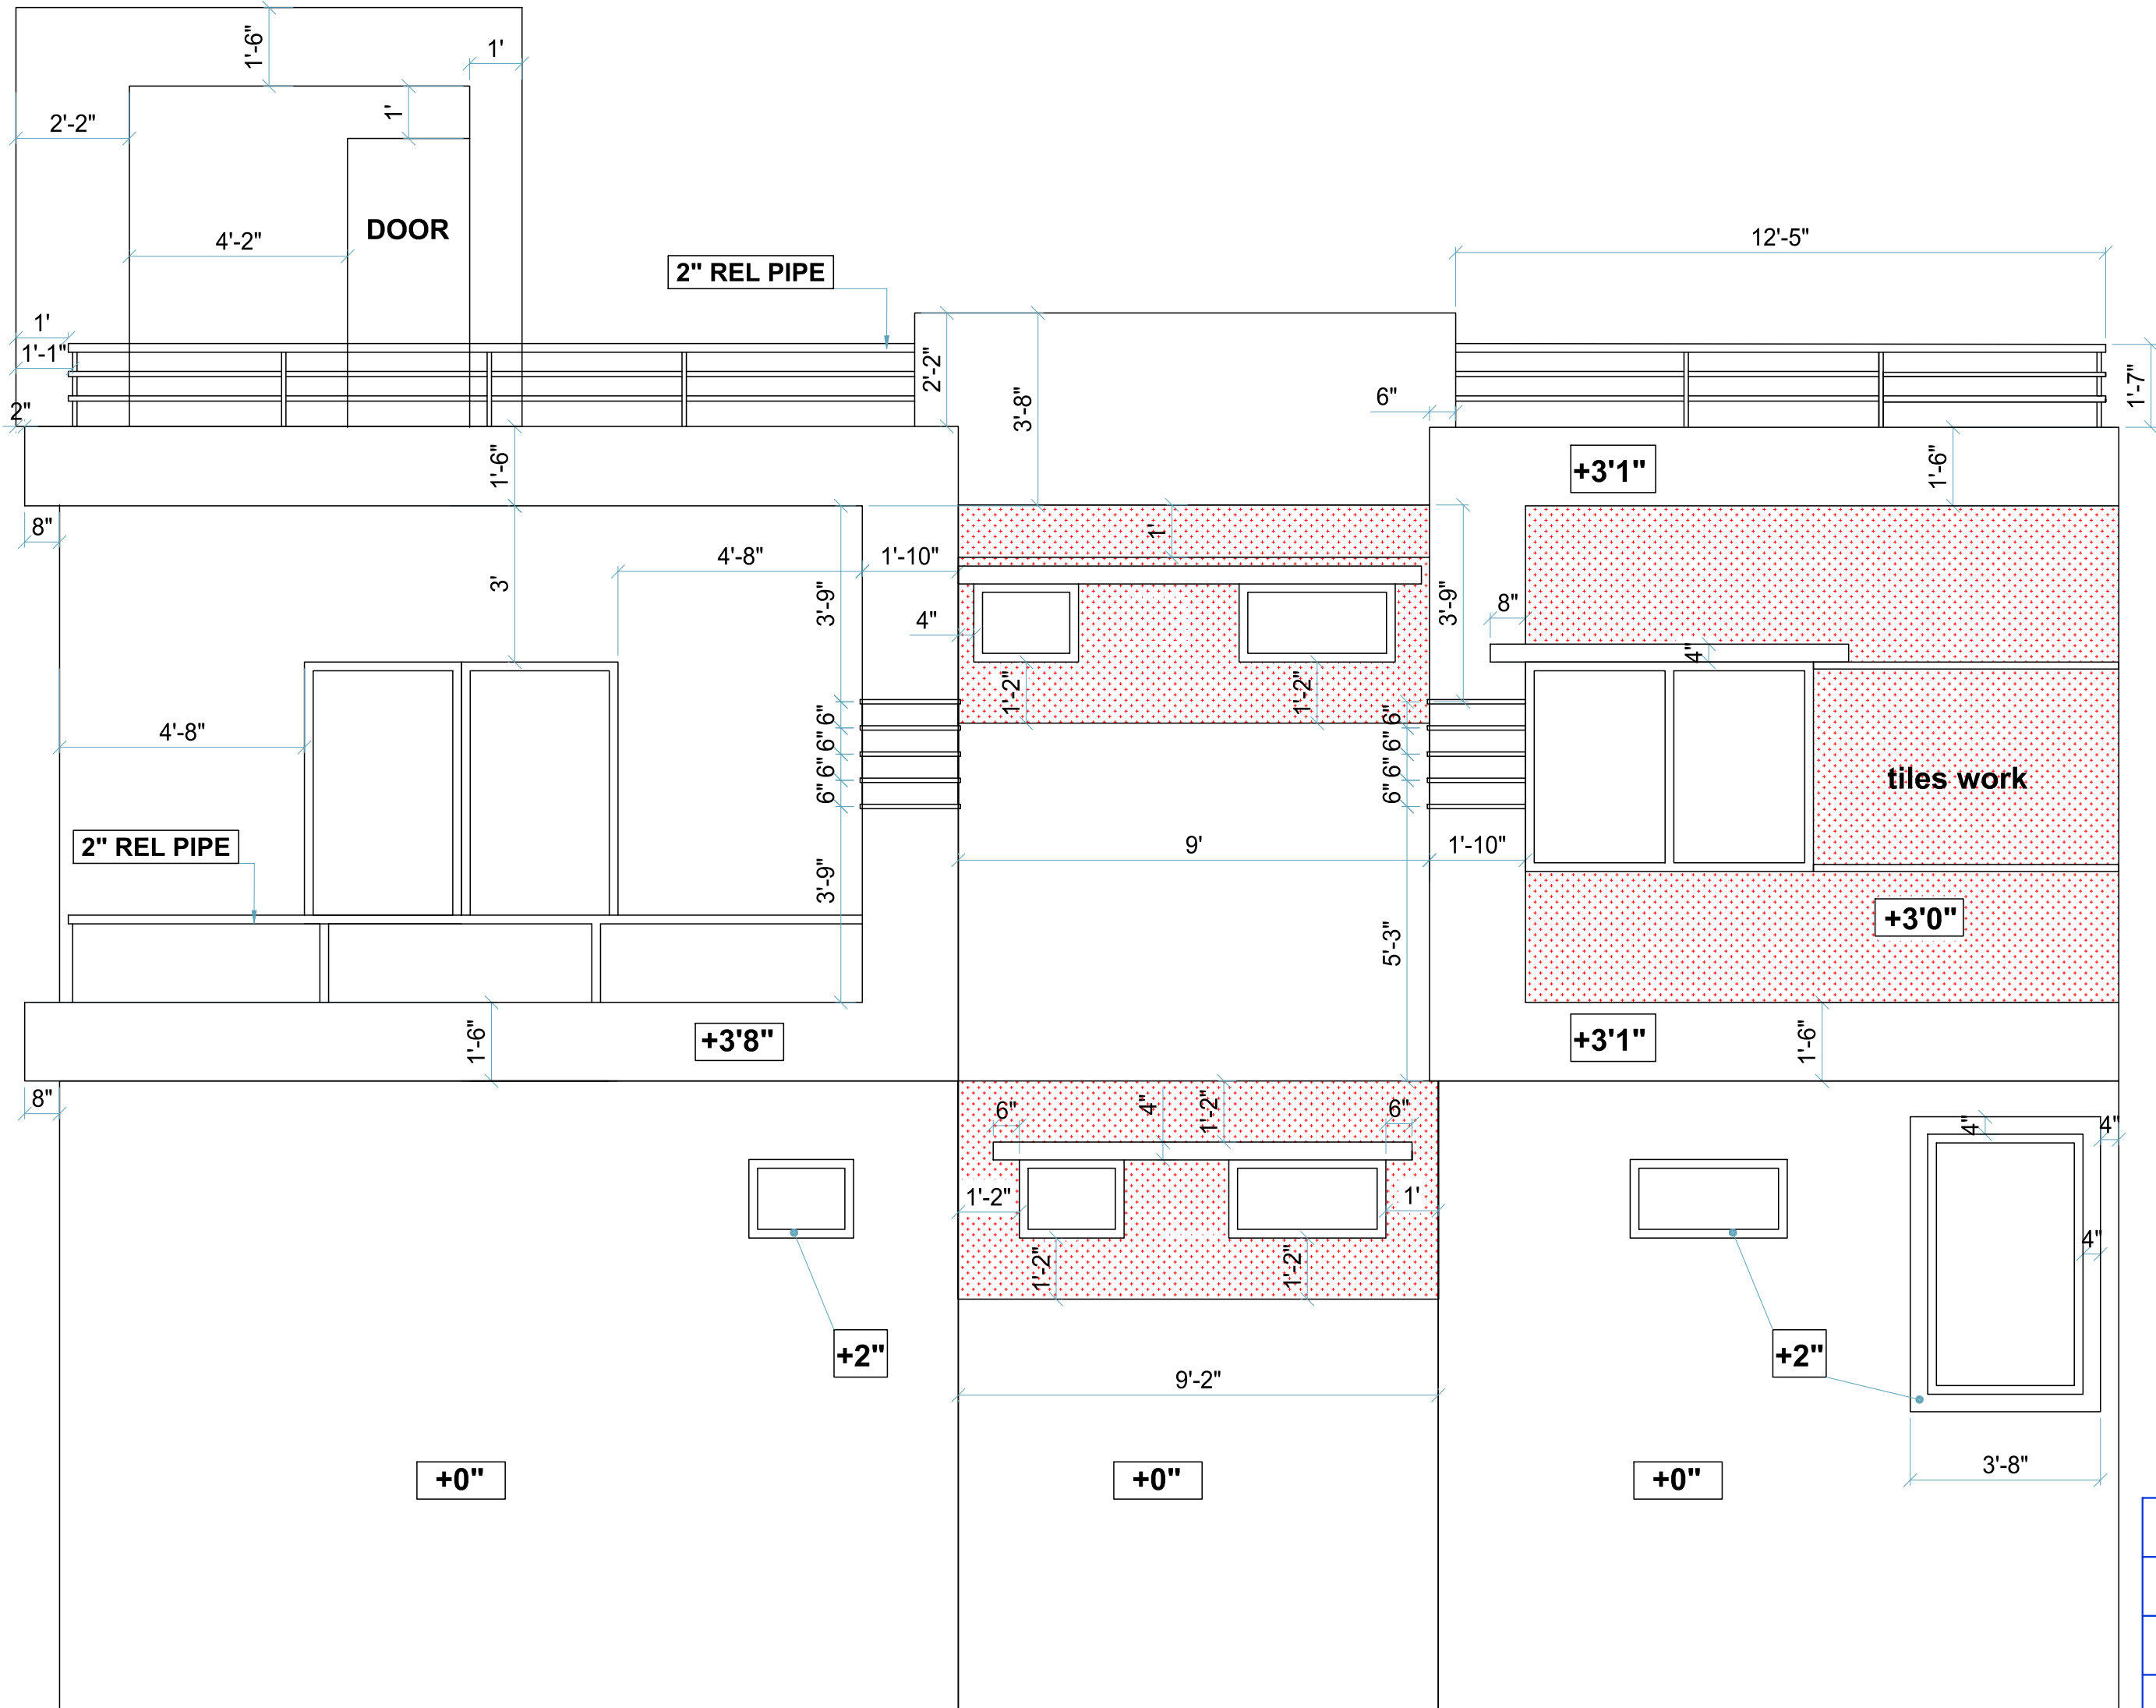


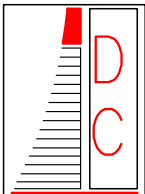

SIDE ELEVATION

-	-	-	-
REV.	DESCRIPTION	DATE	BY
CLIENT	ARCHANA KADAM JI	DRG. NO.	GEN-167-ELW-02
PROJECT	RESIDENTIAL G+1	SIZE	A3 (SHEET-1)
LOCATION	LORD ADINATHCOLONY, INDORE	DATE	13-JUN-2020
SIDE ELEVATION WORKING DRAWING		DESIGN BY	SHRIKANT PAL
	DREAM CREATION ENGINEER , ARCHITECTS & INTERIOR DESIGNER RESIDENTIAL, COMMERCIAL, INDUSTRIAL	Add.: - 1A, First Floor Manoramaganj Near Gita Bhawan Square, Behind Vishesh Hospital, Indore (M.P.)	
		Cell No- 9827389978	
		Rev.	
		0	