


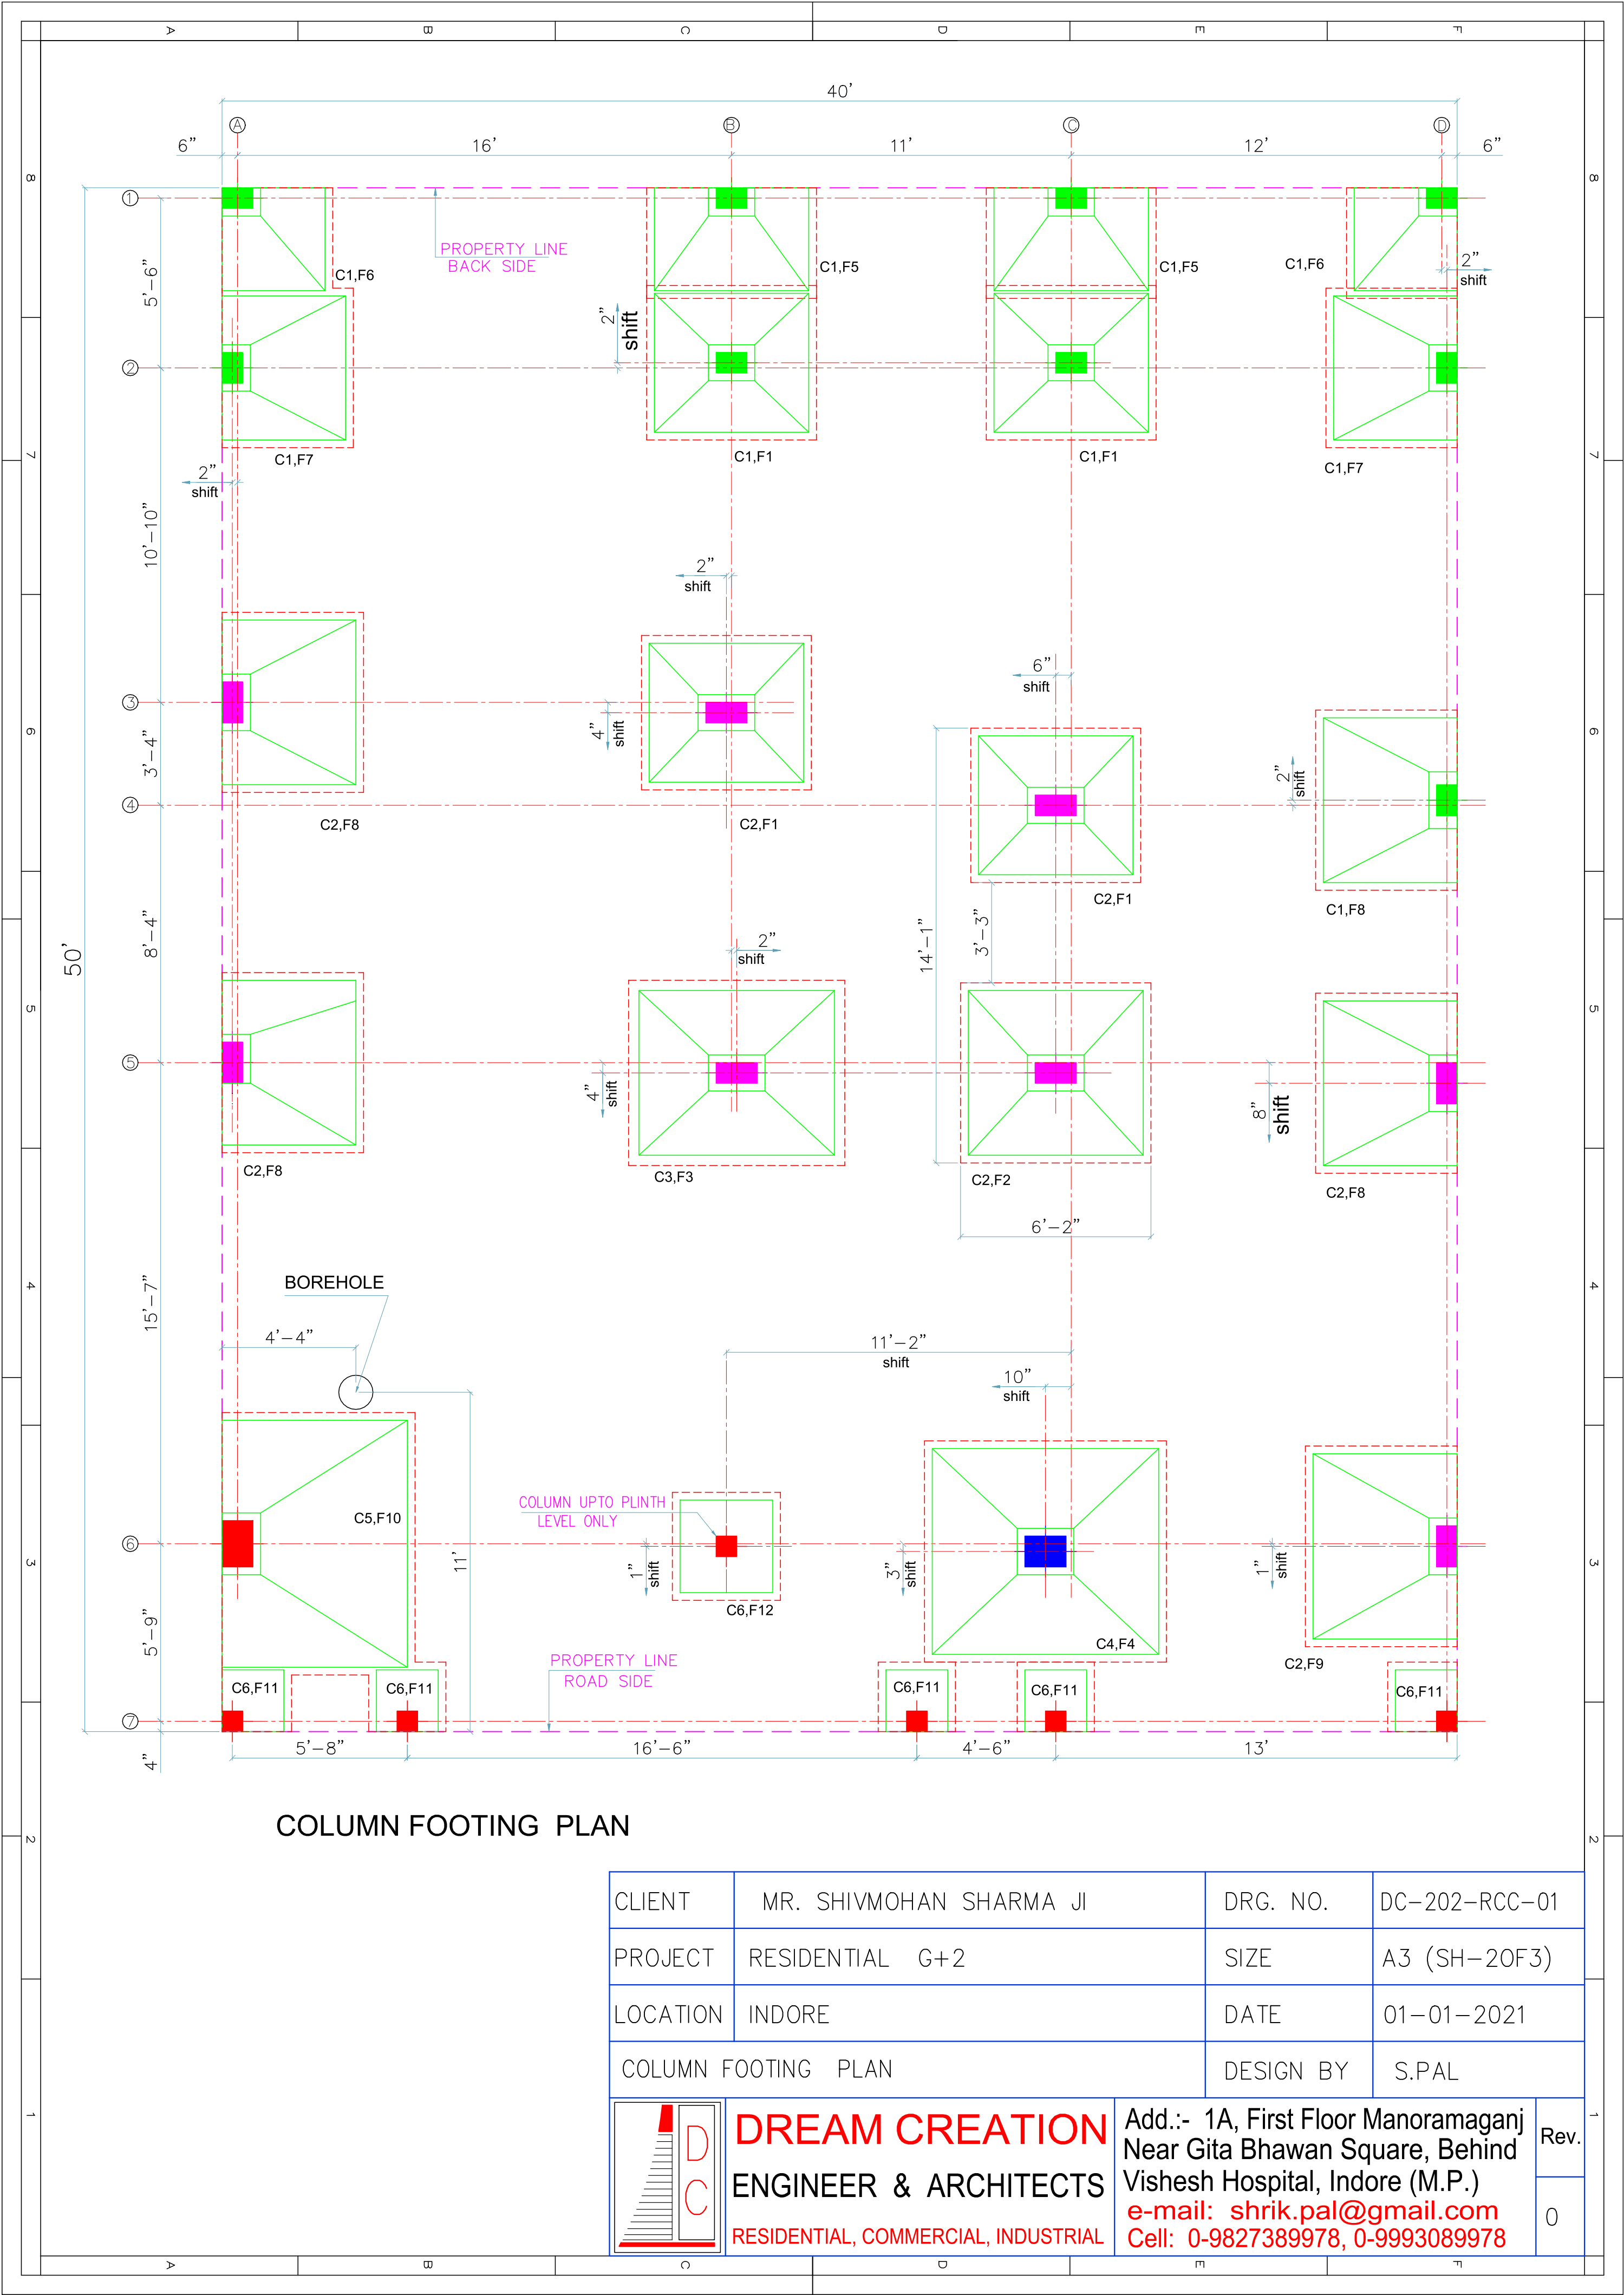

COLUMN FOOTING PLAN

CLIENT	MR. SHIVMOHAN SHARMA JI	DRG. NO.	DC-202-RCC-01
PROJECT	RESIDENTIAL G+2	SIZE	A3 (SH-20F3)
LOCATION	INDORE	DATE	01-01-2021
COLUMN FOOTING PLAN		DESIGN BY	S.PAL
D C DREAM CREATION ENGINEER & ARCHITECTS RESIDENTIAL, COMMERCIAL, INDUSTRIAL		Add.:- 1A, First Floor Manoramaganj Near Gita Bhawan Square, Behind Vishesh Hospital, Indore (M.P.) e-mail: shrik.pal@gmail.com Cell: 0-9827389978, 0-9993089978	

Rev.
0