


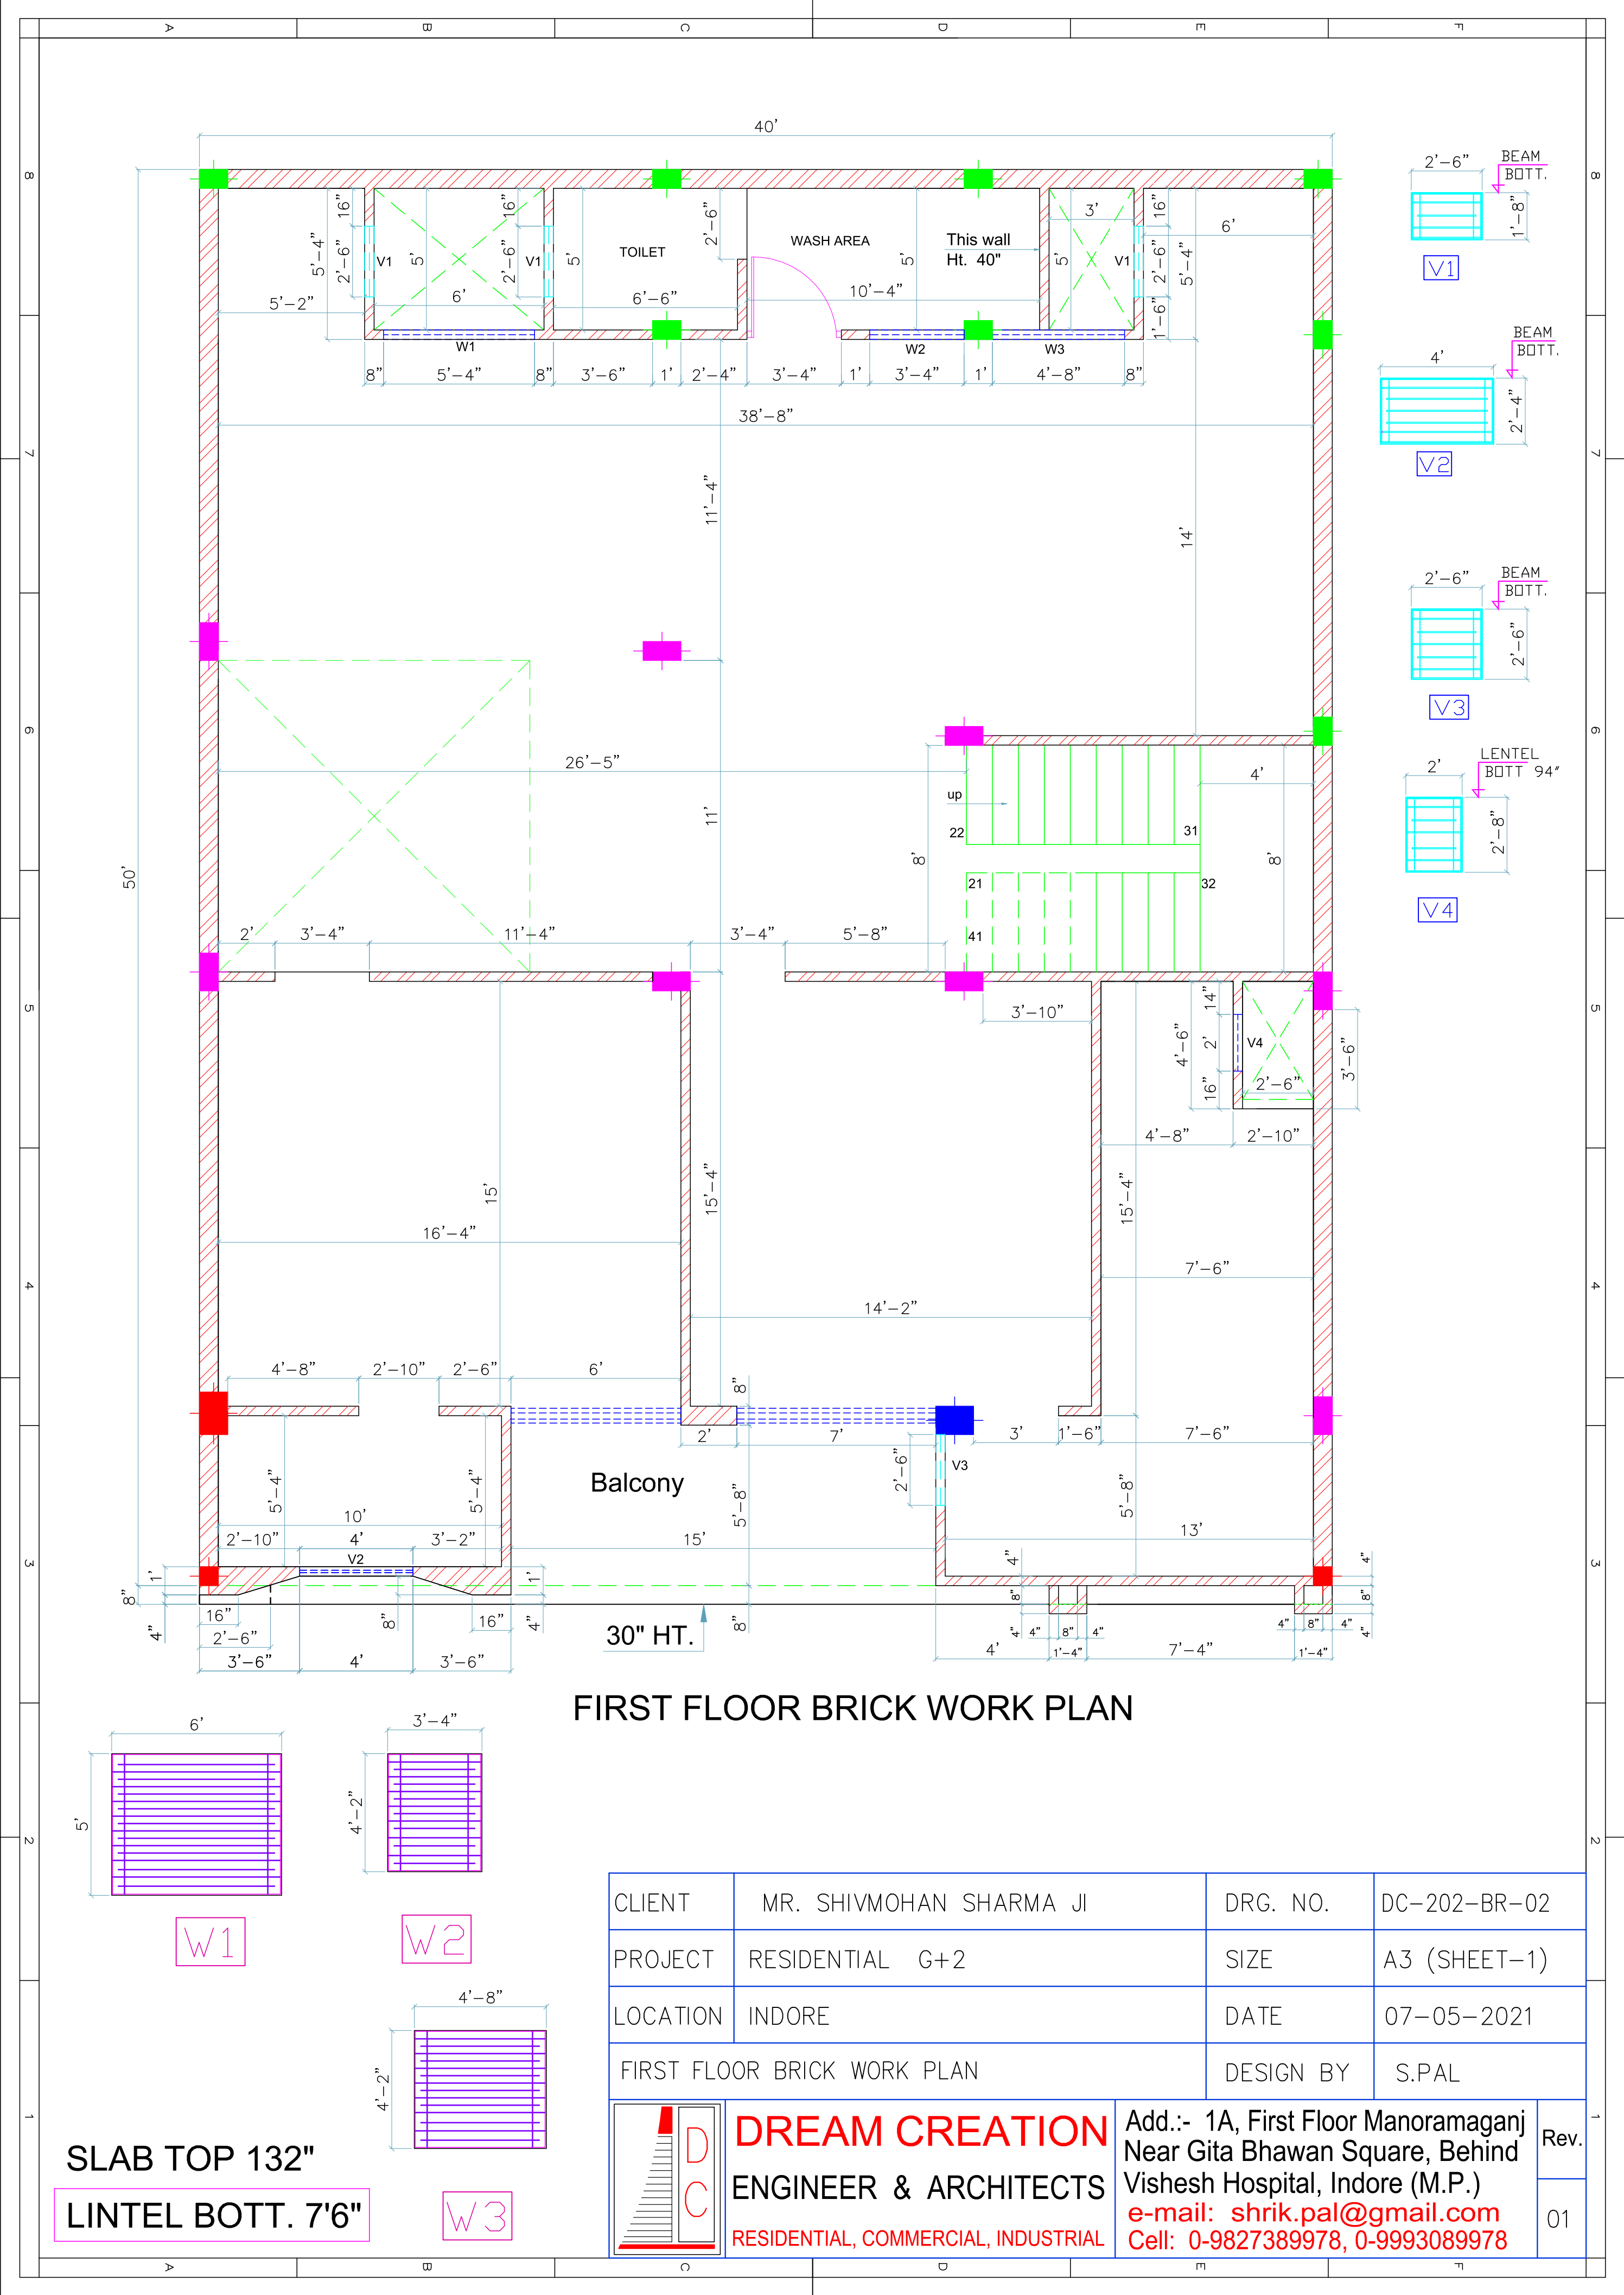

FIRST FLOOR BRICK WORK PLAN

CLIENT	MR. SHIVMOHAN SHARMA JI	DRG. NO.	DC-202-BR-02
PROJECT	RESIDENTIAL G+2	SIZE	A3 (SHEET-1)
LOCATION	INDORE	DATE	07-05-2021
FIRST FLOOR BRICK WORK PLAN		DESIGN BY	S.PAL
D C DREAM CREATION ENGINEER & ARCHITECTS RESIDENTIAL, COMMERCIAL, INDUSTRIAL		Add.- 1A, First Floor Manoramaganj Near Gita Bhawan Square, Behind Vishesh Hospital, Indore (M.P.) e-mail: shrik.pal@gmail.com Cell: 0-9827389978, 0-9993089978	
		Rev.	01