

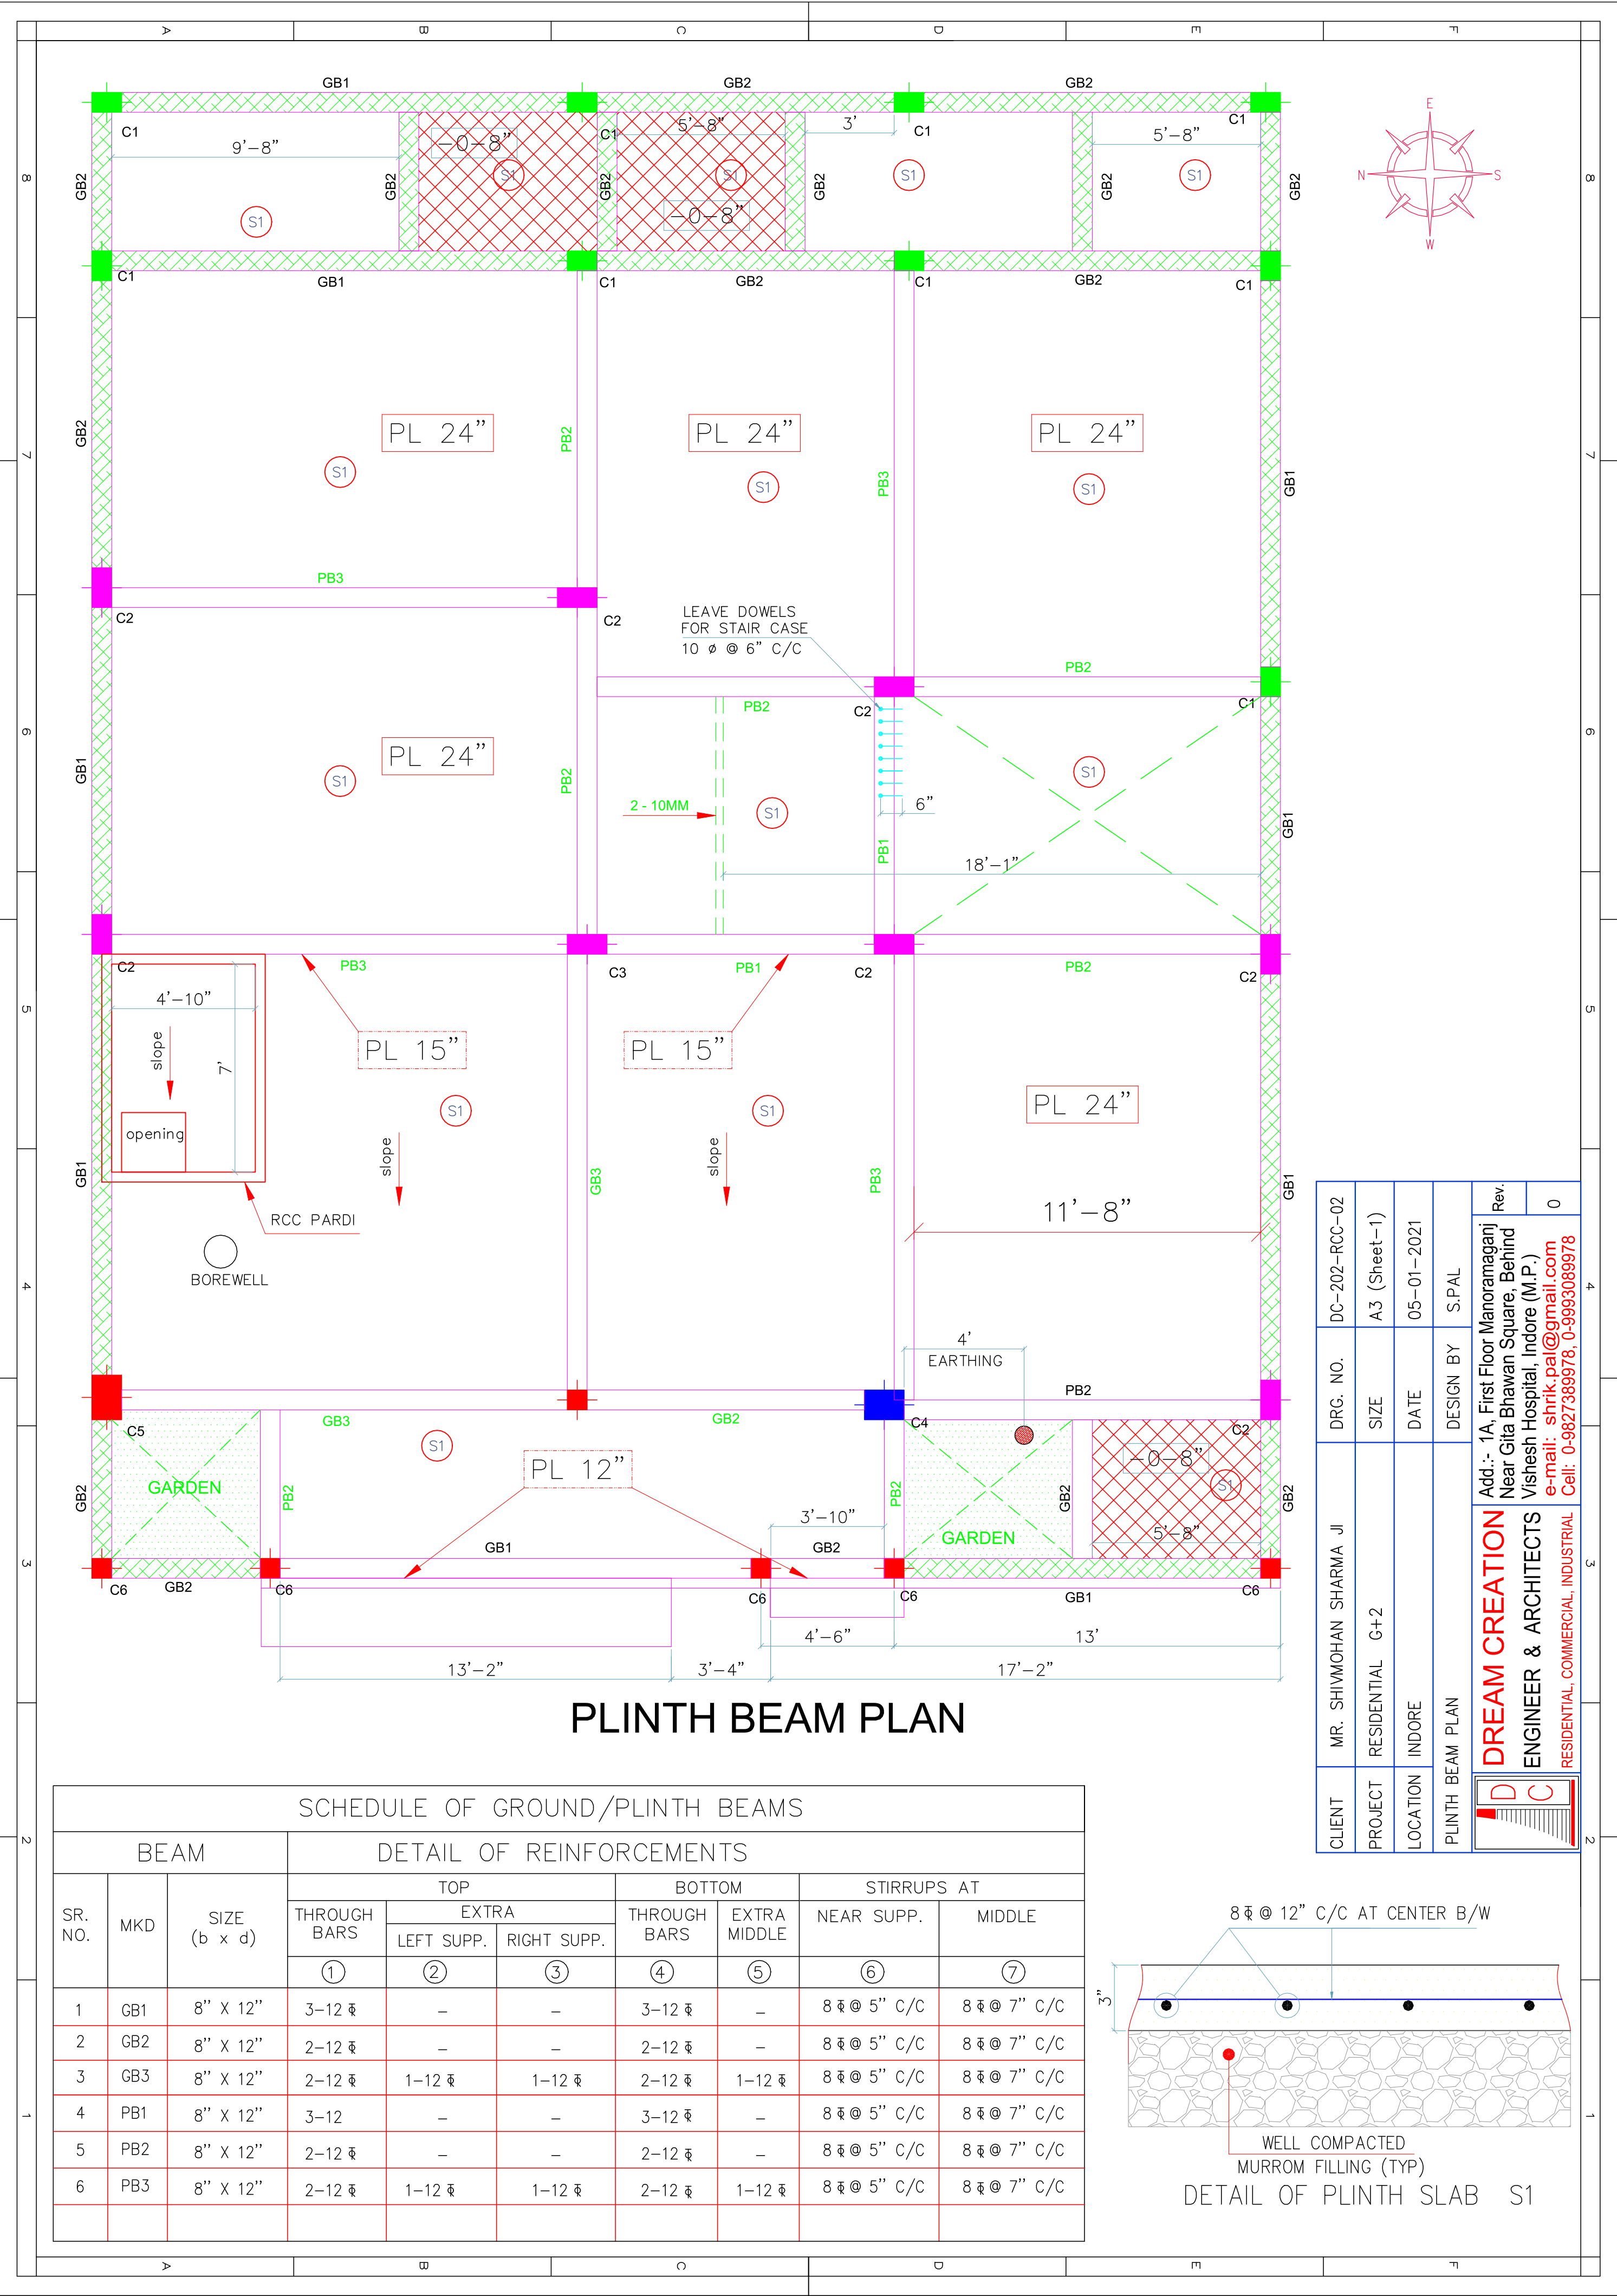


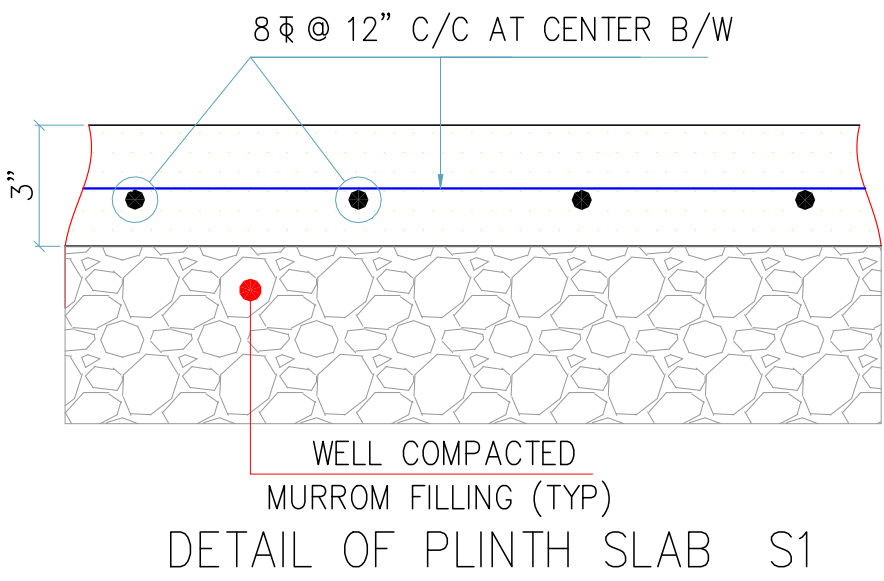

PLINTH BEAM PLAN

SCHEDULE OF GROUND/PLINTH BEAMS									
BEAM			DETAIL OF REINFORCEMENTS						
SR. NO.	MKD	SIZE (b x d)	TOP			BOTTOM		STIRRUPS AT	
			THROUGH BARS	EXTRA		THROUGH BARS	EXTRA MIDDLE	NEAR SUPP.	MIDDLE
				LEFT SUPP.	RIGHT SUPP.				
①			④	②	③	⑤	⑥	⑦	
1	GB1	8" X 12"	3-12 φ	-	-	3-12 φ	-	8 φ @ 5" C/C	8 φ @ 7" C/C
2	GB2	8" X 12"	2-12 φ	-	-	2-12 φ	-	8 φ @ 5" C/C	8 φ @ 7" C/C
3	GB3	8" X 12"	2-12 φ	1-12 φ	1-12 φ	2-12 φ	1-12 φ	8 φ @ 5" C/C	8 φ @ 7" C/C
4	PB1	8" X 12"	3-12	-	-	3-12 φ	-	8 φ @ 5" C/C	8 φ @ 7" C/C
5	PB2	8" X 12"	2-12 φ	-	-	2-12 φ	-	8 φ @ 5" C/C	8 φ @ 7" C/C
6	PB3	8" X 12"	2-12 φ	1-12 φ	1-12 φ	2-12 φ	1-12 φ	8 φ @ 5" C/C	8 φ @ 7" C/C

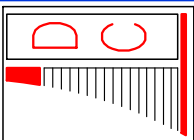

CLIENT	MR. SHIVMOHAN SHARMA JI		DRG. NO.	DC-202-RCC-02	
PROJECT	RESIDENTIAL G+2		SIZE	A3 (Sheet-1)	
LOCATION	INDORE		DATE	05-01-2021	
PLINTH BEAM PLAN			DESIGN BY	S.PAL	
 DREAM CREATION ENGINEER & ARCHITECTS RESIDENTIAL, COMMERCIAL, INDUSTRIAL			Add.-: 1A, First Floor Manoramaganj Near Gita Bhawan Square, Behind Vishesh Hospital, Indore (M.P.) e-mail: shrak.pal@gmail.com Cell: 0-9827389978, 0-9993089978		
			Rev.		
			0		